

Attachment Q

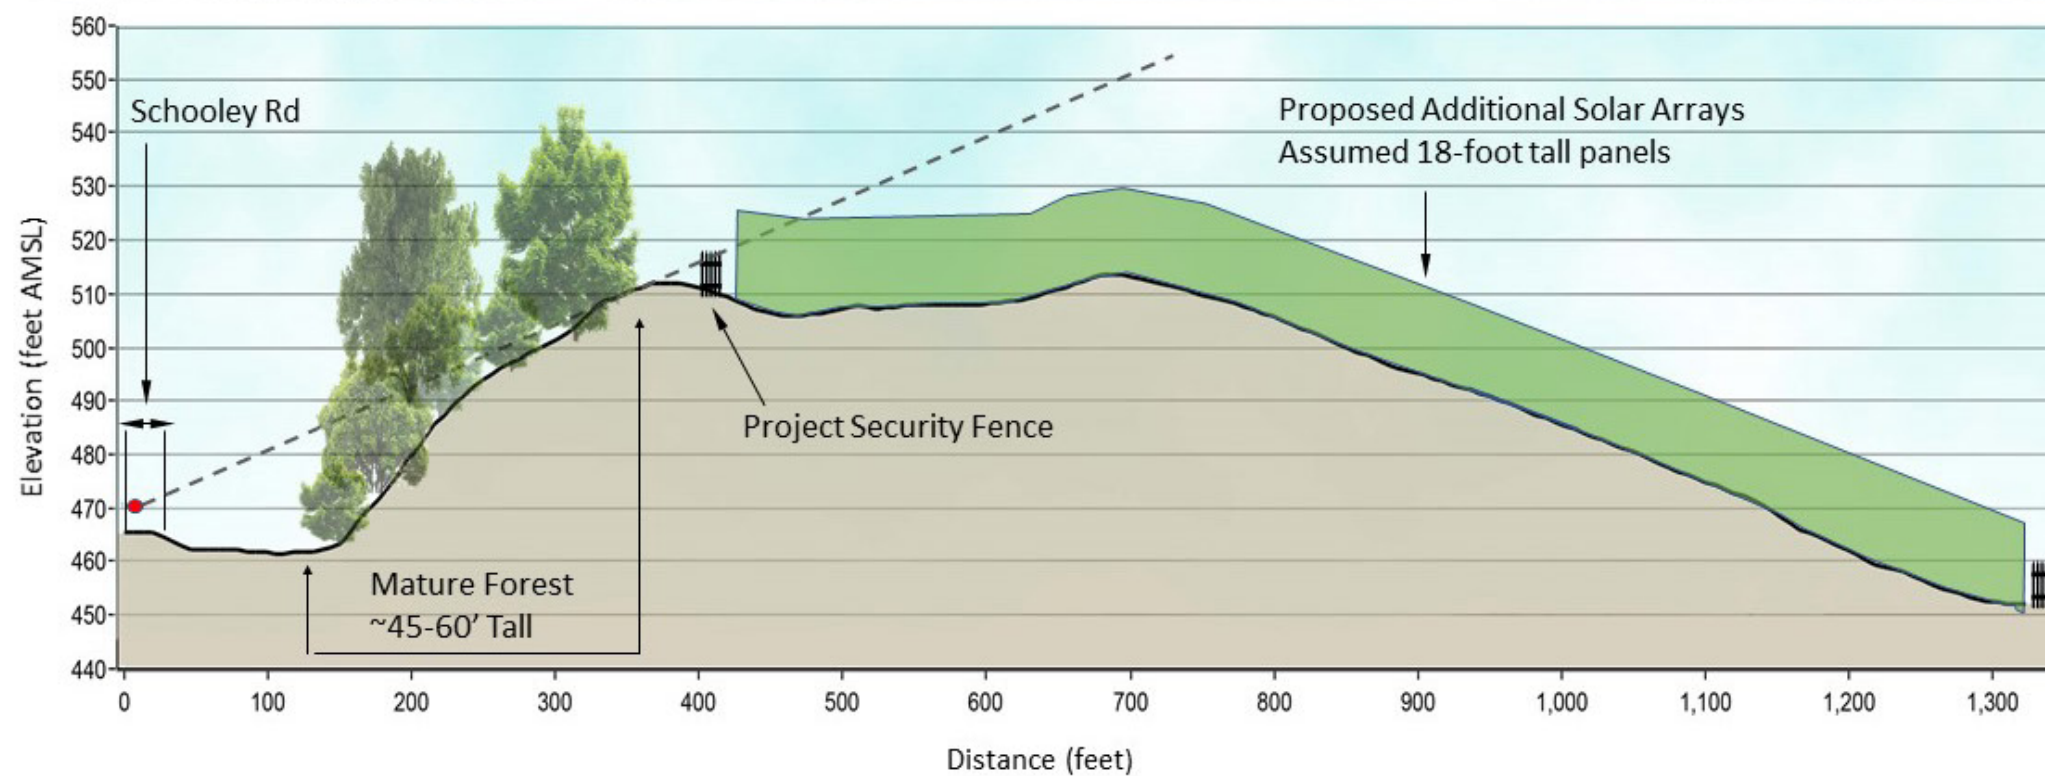


Figure 24-2: L4 - Schooley Road

Line-of-Sight Profile