

Project Area

Sheet Index

Municipal Boundary

Data: TRC, NYS GIS Clearing House
Base Map: NYS Office of Information Technology Services,
GIS Program Office, 2018; Esri and its contributors

0

1,000

2,000

Feet

MAP LOCATION

NEXTERA

ENERGY

RESOURCES

AERIAL PHOTOGRAPHY
OF THE PROJECT AREA

GARNET ENERGY CENTER, LLC

TOWN OF CONQUEST, NY

SHEET 1 of 10

FIGURE 4-8

JUNE 2021

Map Produced by



Project Area	Limit of Disturbance	Tree Clearing Type I
Municipal Boundary	Grading	PV Panel Array
Existing Electric Transmission Line	Inverter	Access Road
Buried Collector Line		
Security Fence		

Data: TRC, Westwood, NYS GIS Clearing House
Base Map: NYS Office of Information Technology Services,
GIS Program Office, 2018; Esri and its contributors

0 250 500 Feet


N

MAP LOCATION

**AERIAL PHOTOGRAPHY
OF THE PROJECT AREA**
GARNET ENERGY CENTER, LLC
TOWN OF CONQUEST, NY
SHEET 2 of 10

FIGURE 4-8 JUNE 2021

Map Produced by TRC

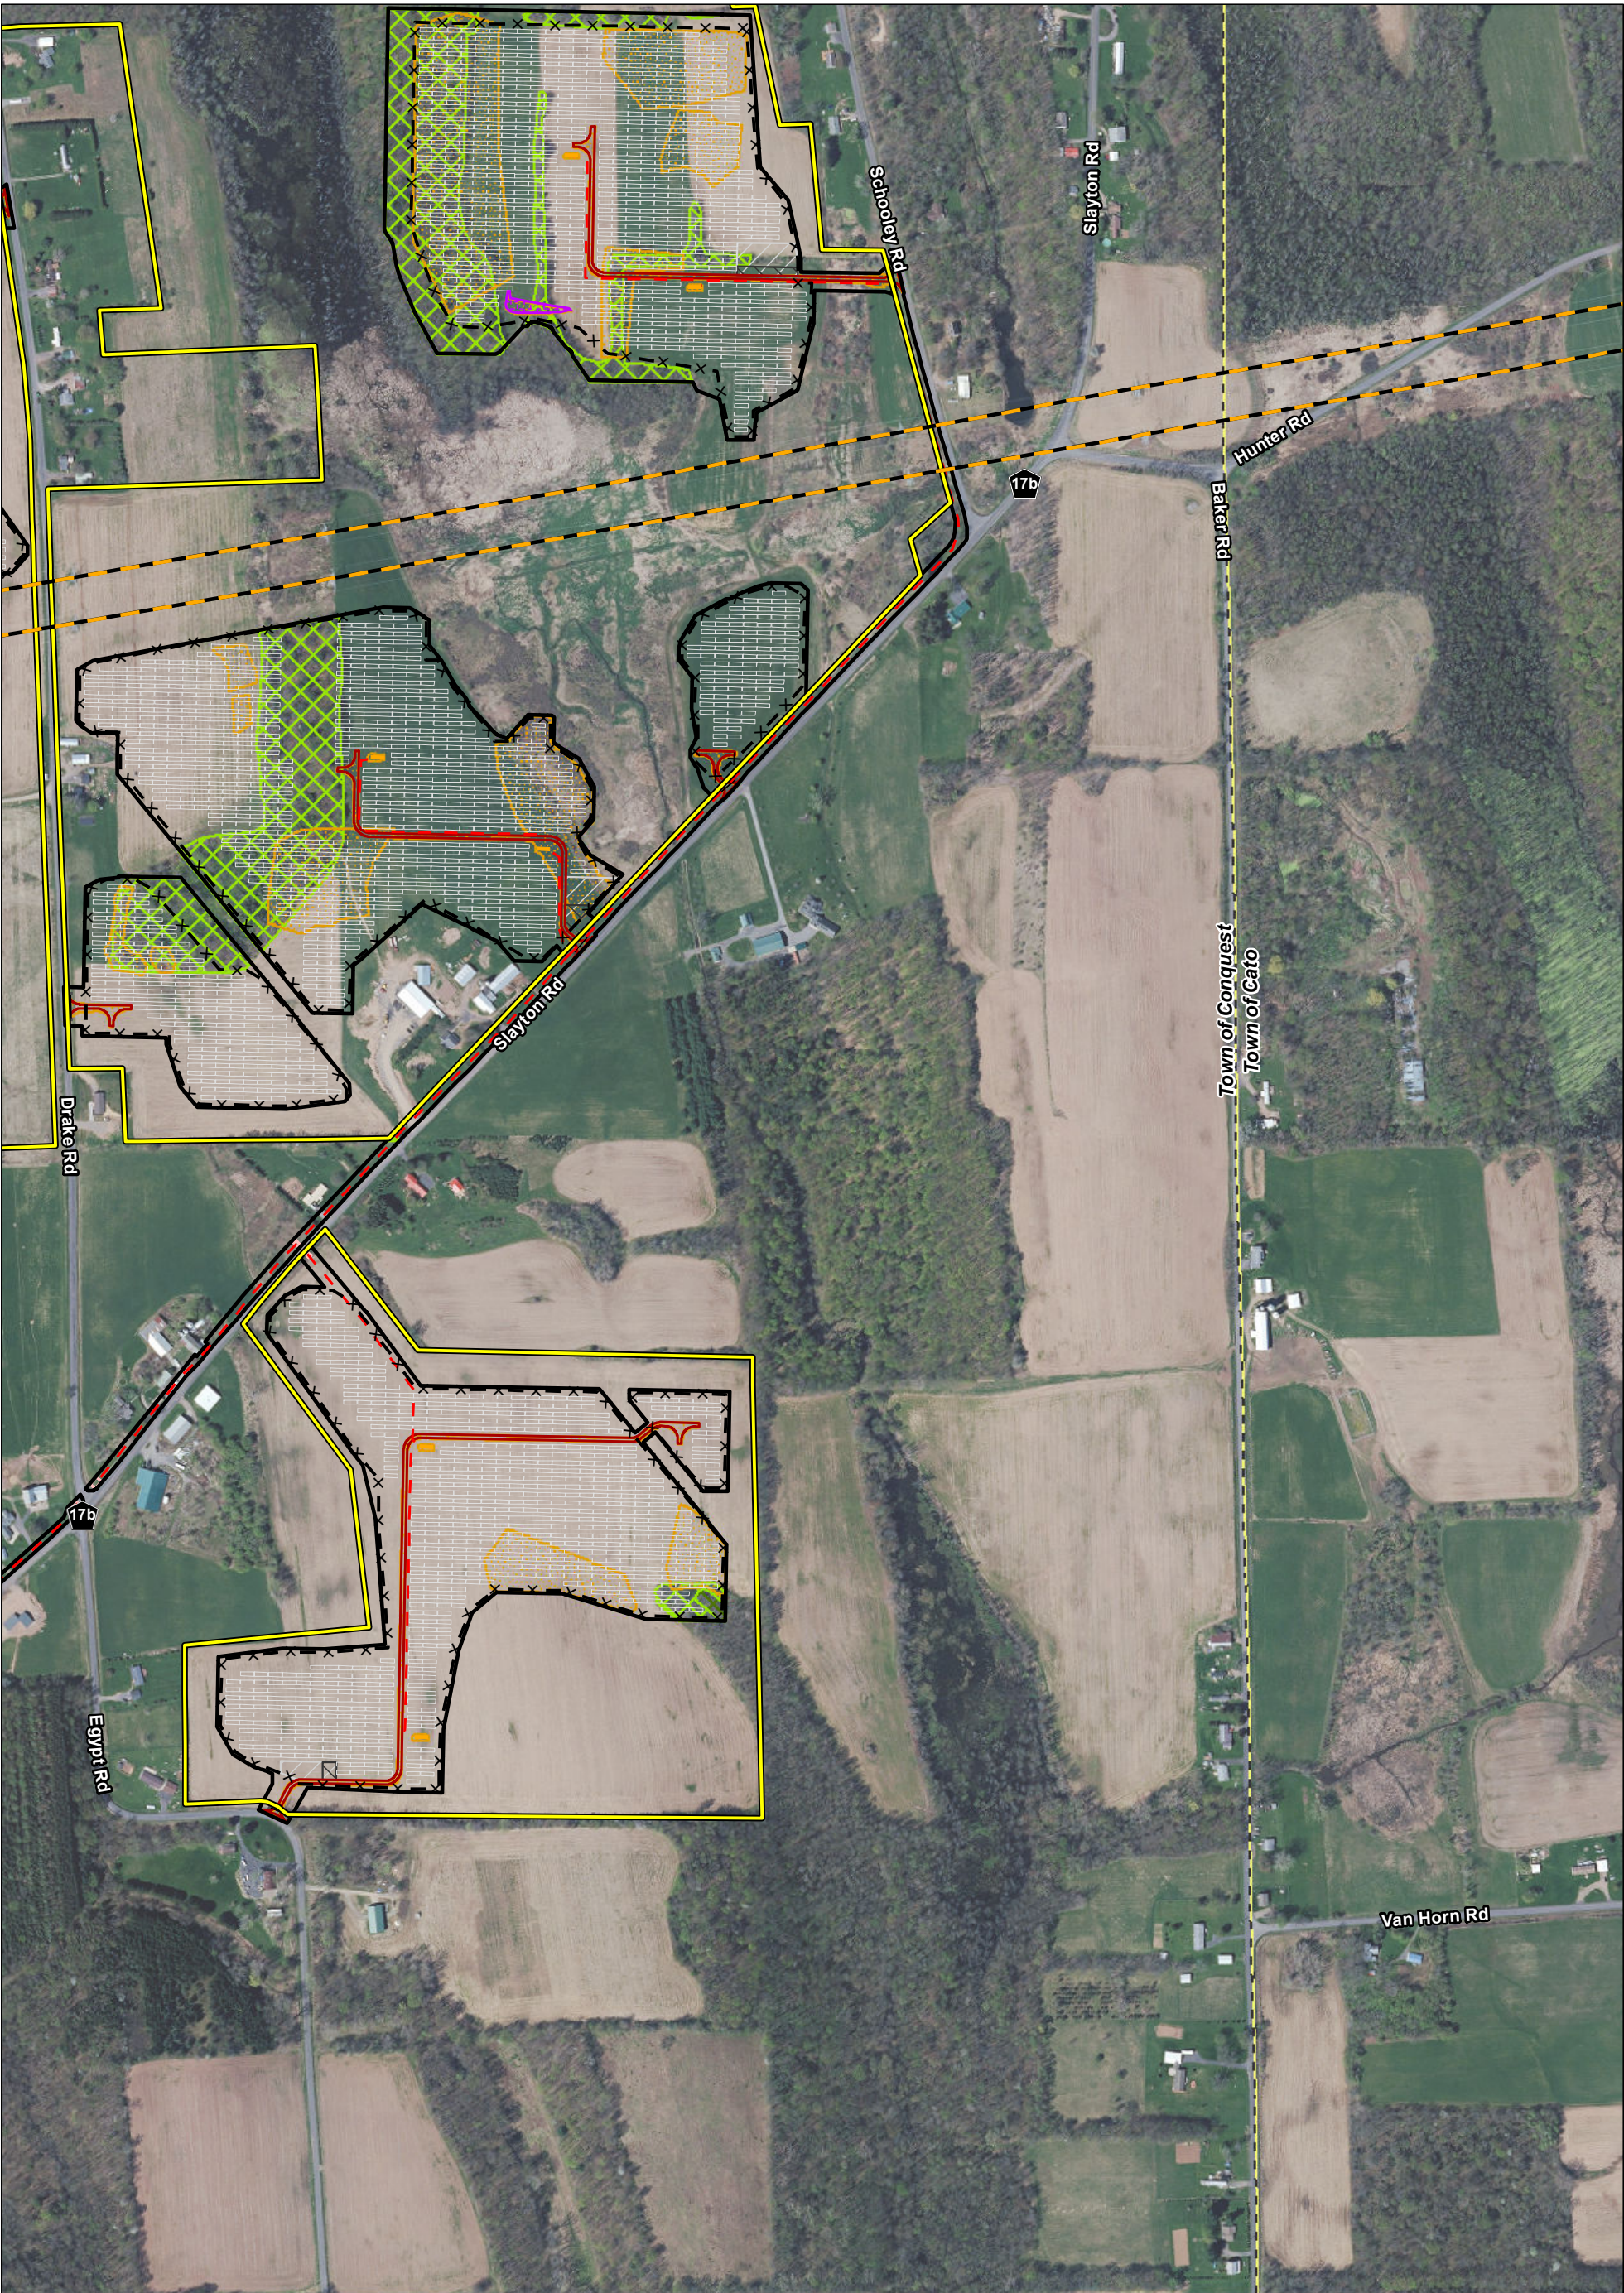

<ul style="list-style-type: none">Project AreaMunicipal BoundaryExisting Electric Transmission LineBuried Collector LineSecurity FenceLimit of Disturbance	<ul style="list-style-type: none">GradingPV Panel ArrayStorm CulvertRiprapInverterAccess Road	<ul style="list-style-type: none">BasinHDD Bore PitLaydown YardParking AreaTree Clearing Type ITree Clearing Type II
---	--	---

Data: TRC, Westwood, NYS GIS Clearing House
Base Map: NYS Office of Information Technology Services,
GIS Program Office, 2018; Esri and its contributors

0 250 500 Feet

MAP LOCATION

NEXTERA
ENERGY
RESOURCES


**AERIAL PHOTOGRAPHY
OF THE PROJECT AREA**

**GARNET ENERGY CENTER, LLC
TOWN OF CONQUEST, NY**

SHEET 3 of 10

FIGURE 4-8 JUNE 2021

Map Produced by **TRC**

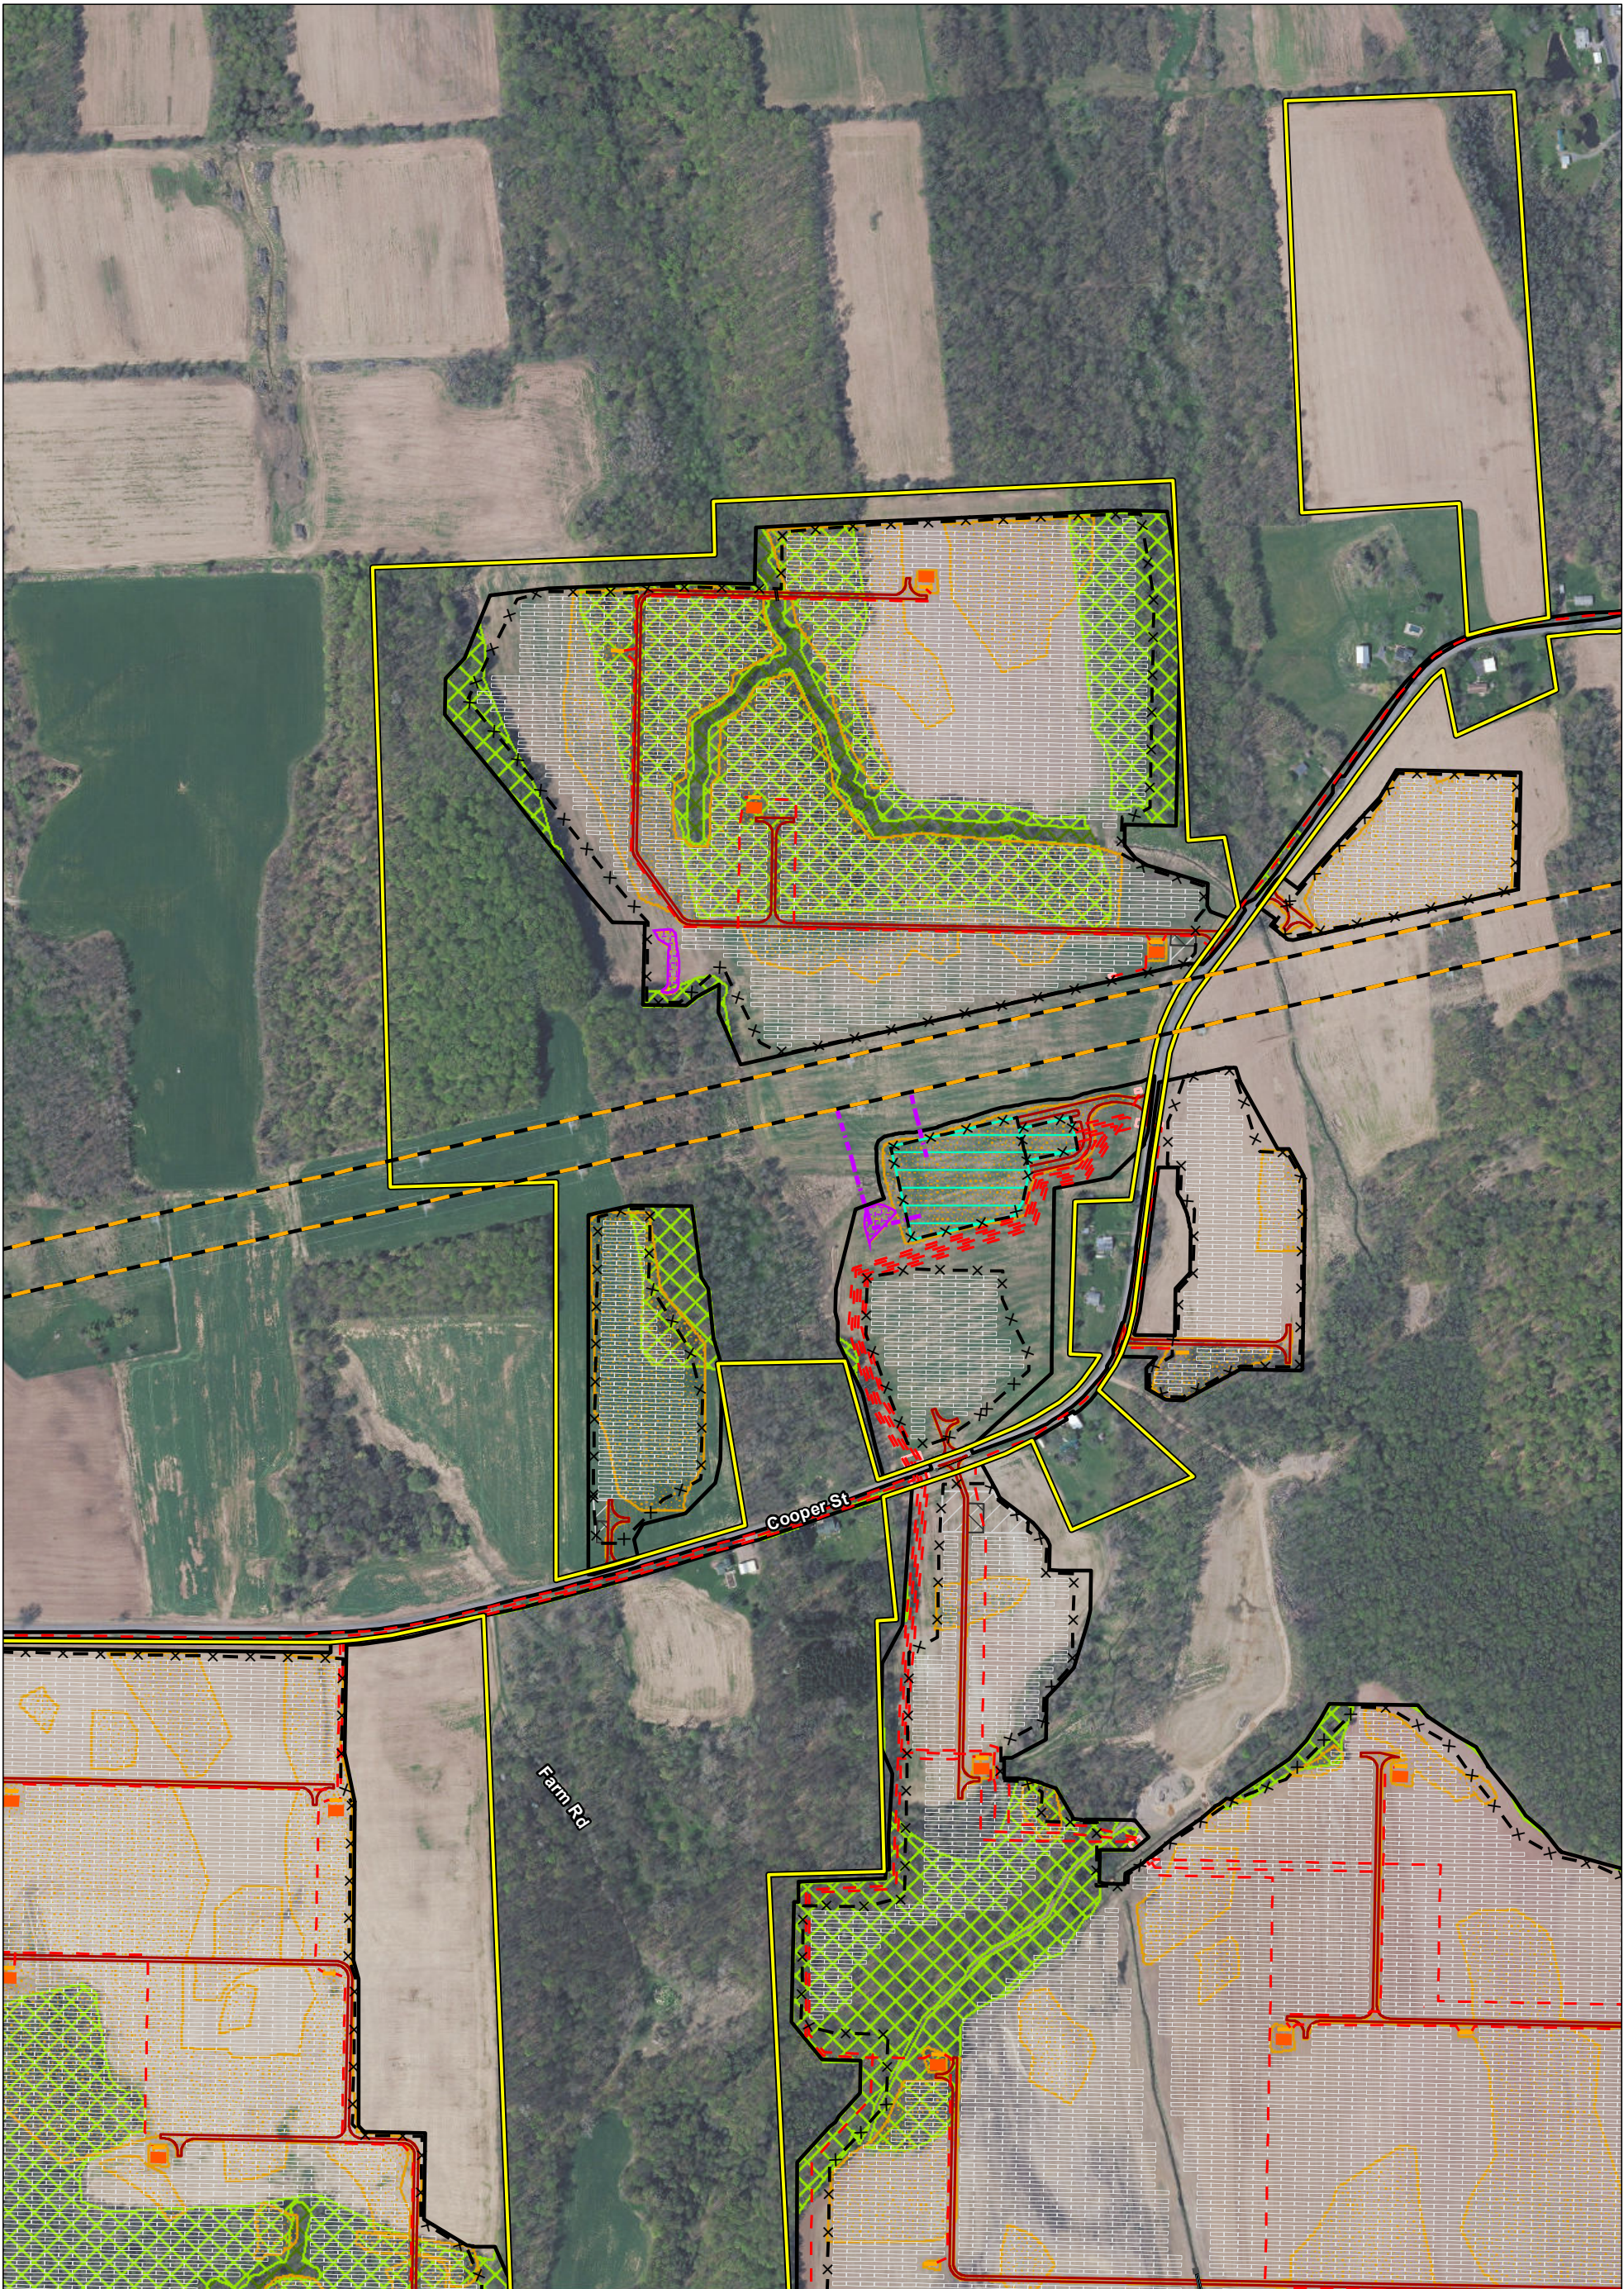

<ul style="list-style-type: none">Project AreaMunicipal BoundaryExisting Electric Transmission LineBuried Collector LineSecurity FenceInterconnection LineLimit of Disturbance	<ul style="list-style-type: none">GradingPV Panel ArrayStorm CulvertRiprapInverterBattery StorageSubstation/Switchyard	<ul style="list-style-type: none">Access RoadBasinHDD Bore PitLaydown YardParking AreaTree Clearing Type ITree Clearing Type II
--	--	---

0 250 500 Feet

MAP LOCATION

NEXTERA ENERGY RESOURCES

AERIAL PHOTOGRAPHY OF THE PROJECT AREA

GARNET ENERGY CENTER, LLC


TOWN OF CONQUEST, NY

SHEET 5 of 10

FIGURE 4-8 JUNE 2021

Map Produced by **TRC**

Data: TRC, Westwood, NYS GIS Clearing House
Base Map: NYS Office of Information Technology Services,
GIS Program Office, 2018; Esri and its contributors

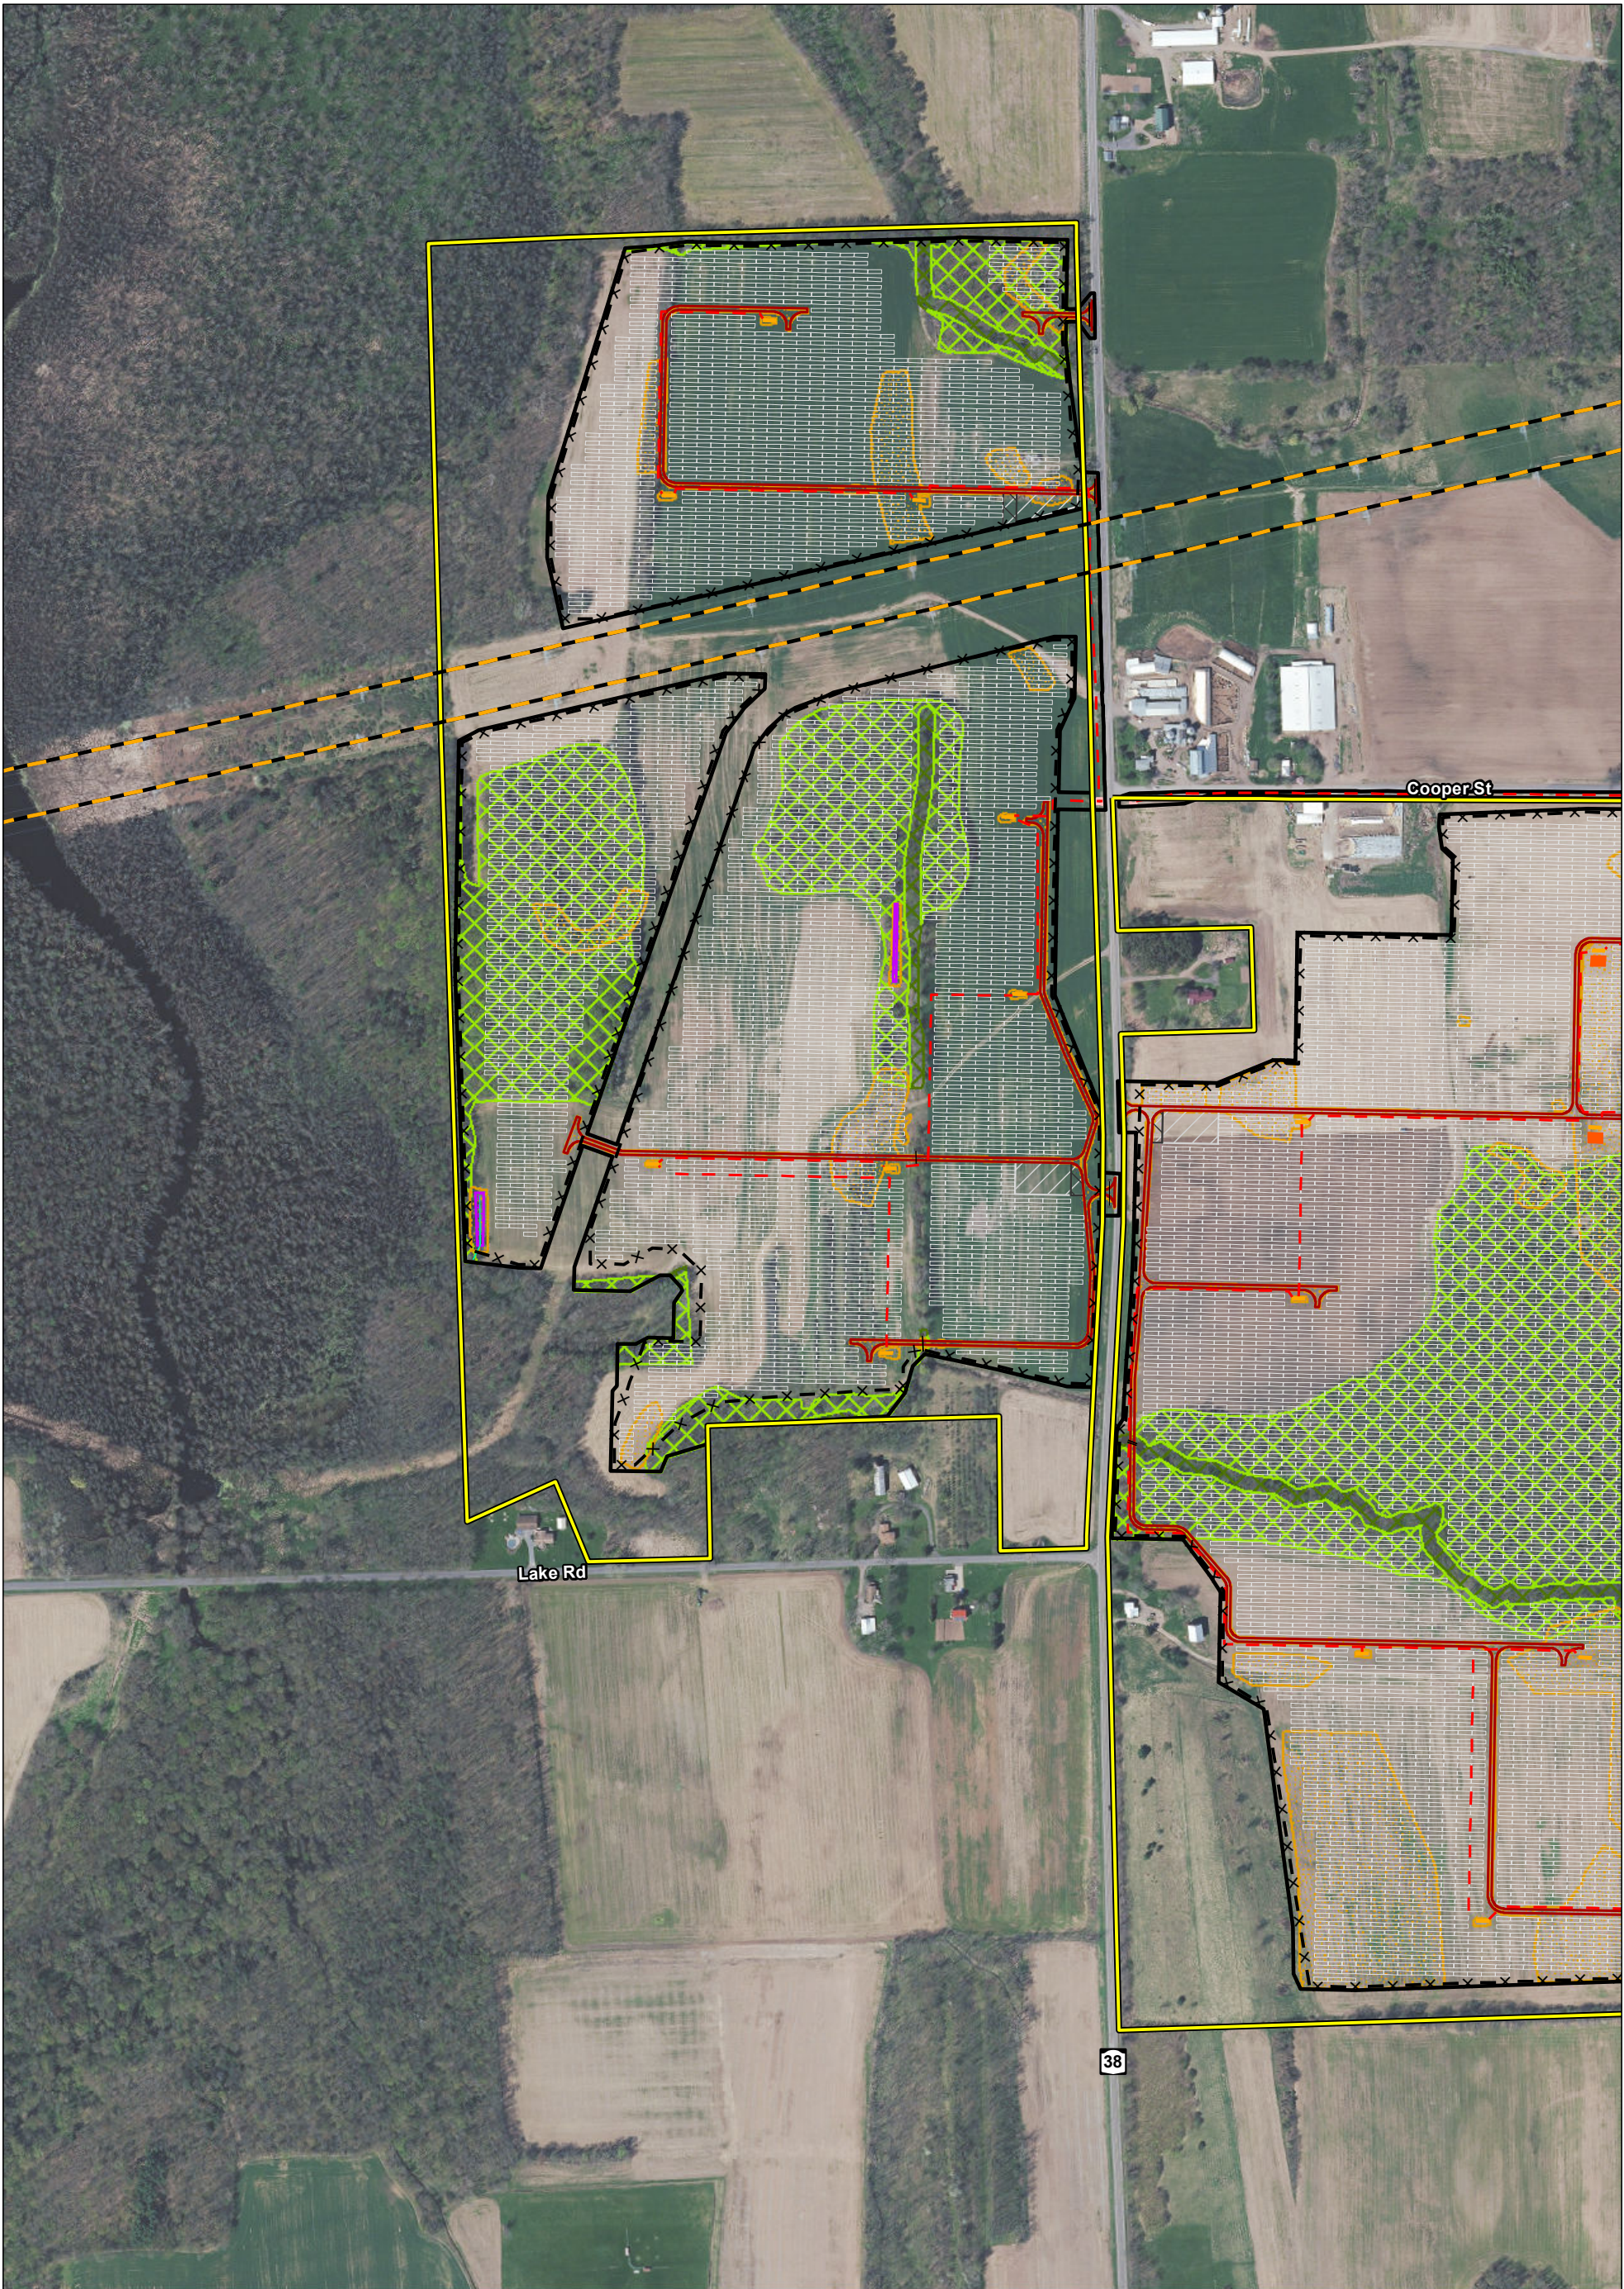

Project Area	Grading	Access Road	Tree Clearing Type I
Municipal Boundary	PV Panel Array	Basin	Tree Clearing Type II
Existing Electric Transmission Line	Storm Culvert	HDD Bore Pit	
Buried Collector Line	Riprap	Laydown Yard	
Security Fence	Inverter	Parking Area	
Limit of Disturbance	Battery Storage		

Data: TRC, Westwood, NYS GIS Clearing House
Base Map: NYS Office of Information Technology Services, GIS Program Office, 2018; Esri and its contributors

0 250 500 Feet

MAP LOCATION

MAP LOCATION


NEXTera
ENERGY
RESOURCES

**AERIAL PHOTOGRAPHY
OF THE PROJECT AREA**

**GARNET ENERGY CENTER, LLC
TOWN OF CONQUEST, NY
SHEET 6 of 10**

FIGURE 4-8 JUNE 2021

Map Produced by **TRC**

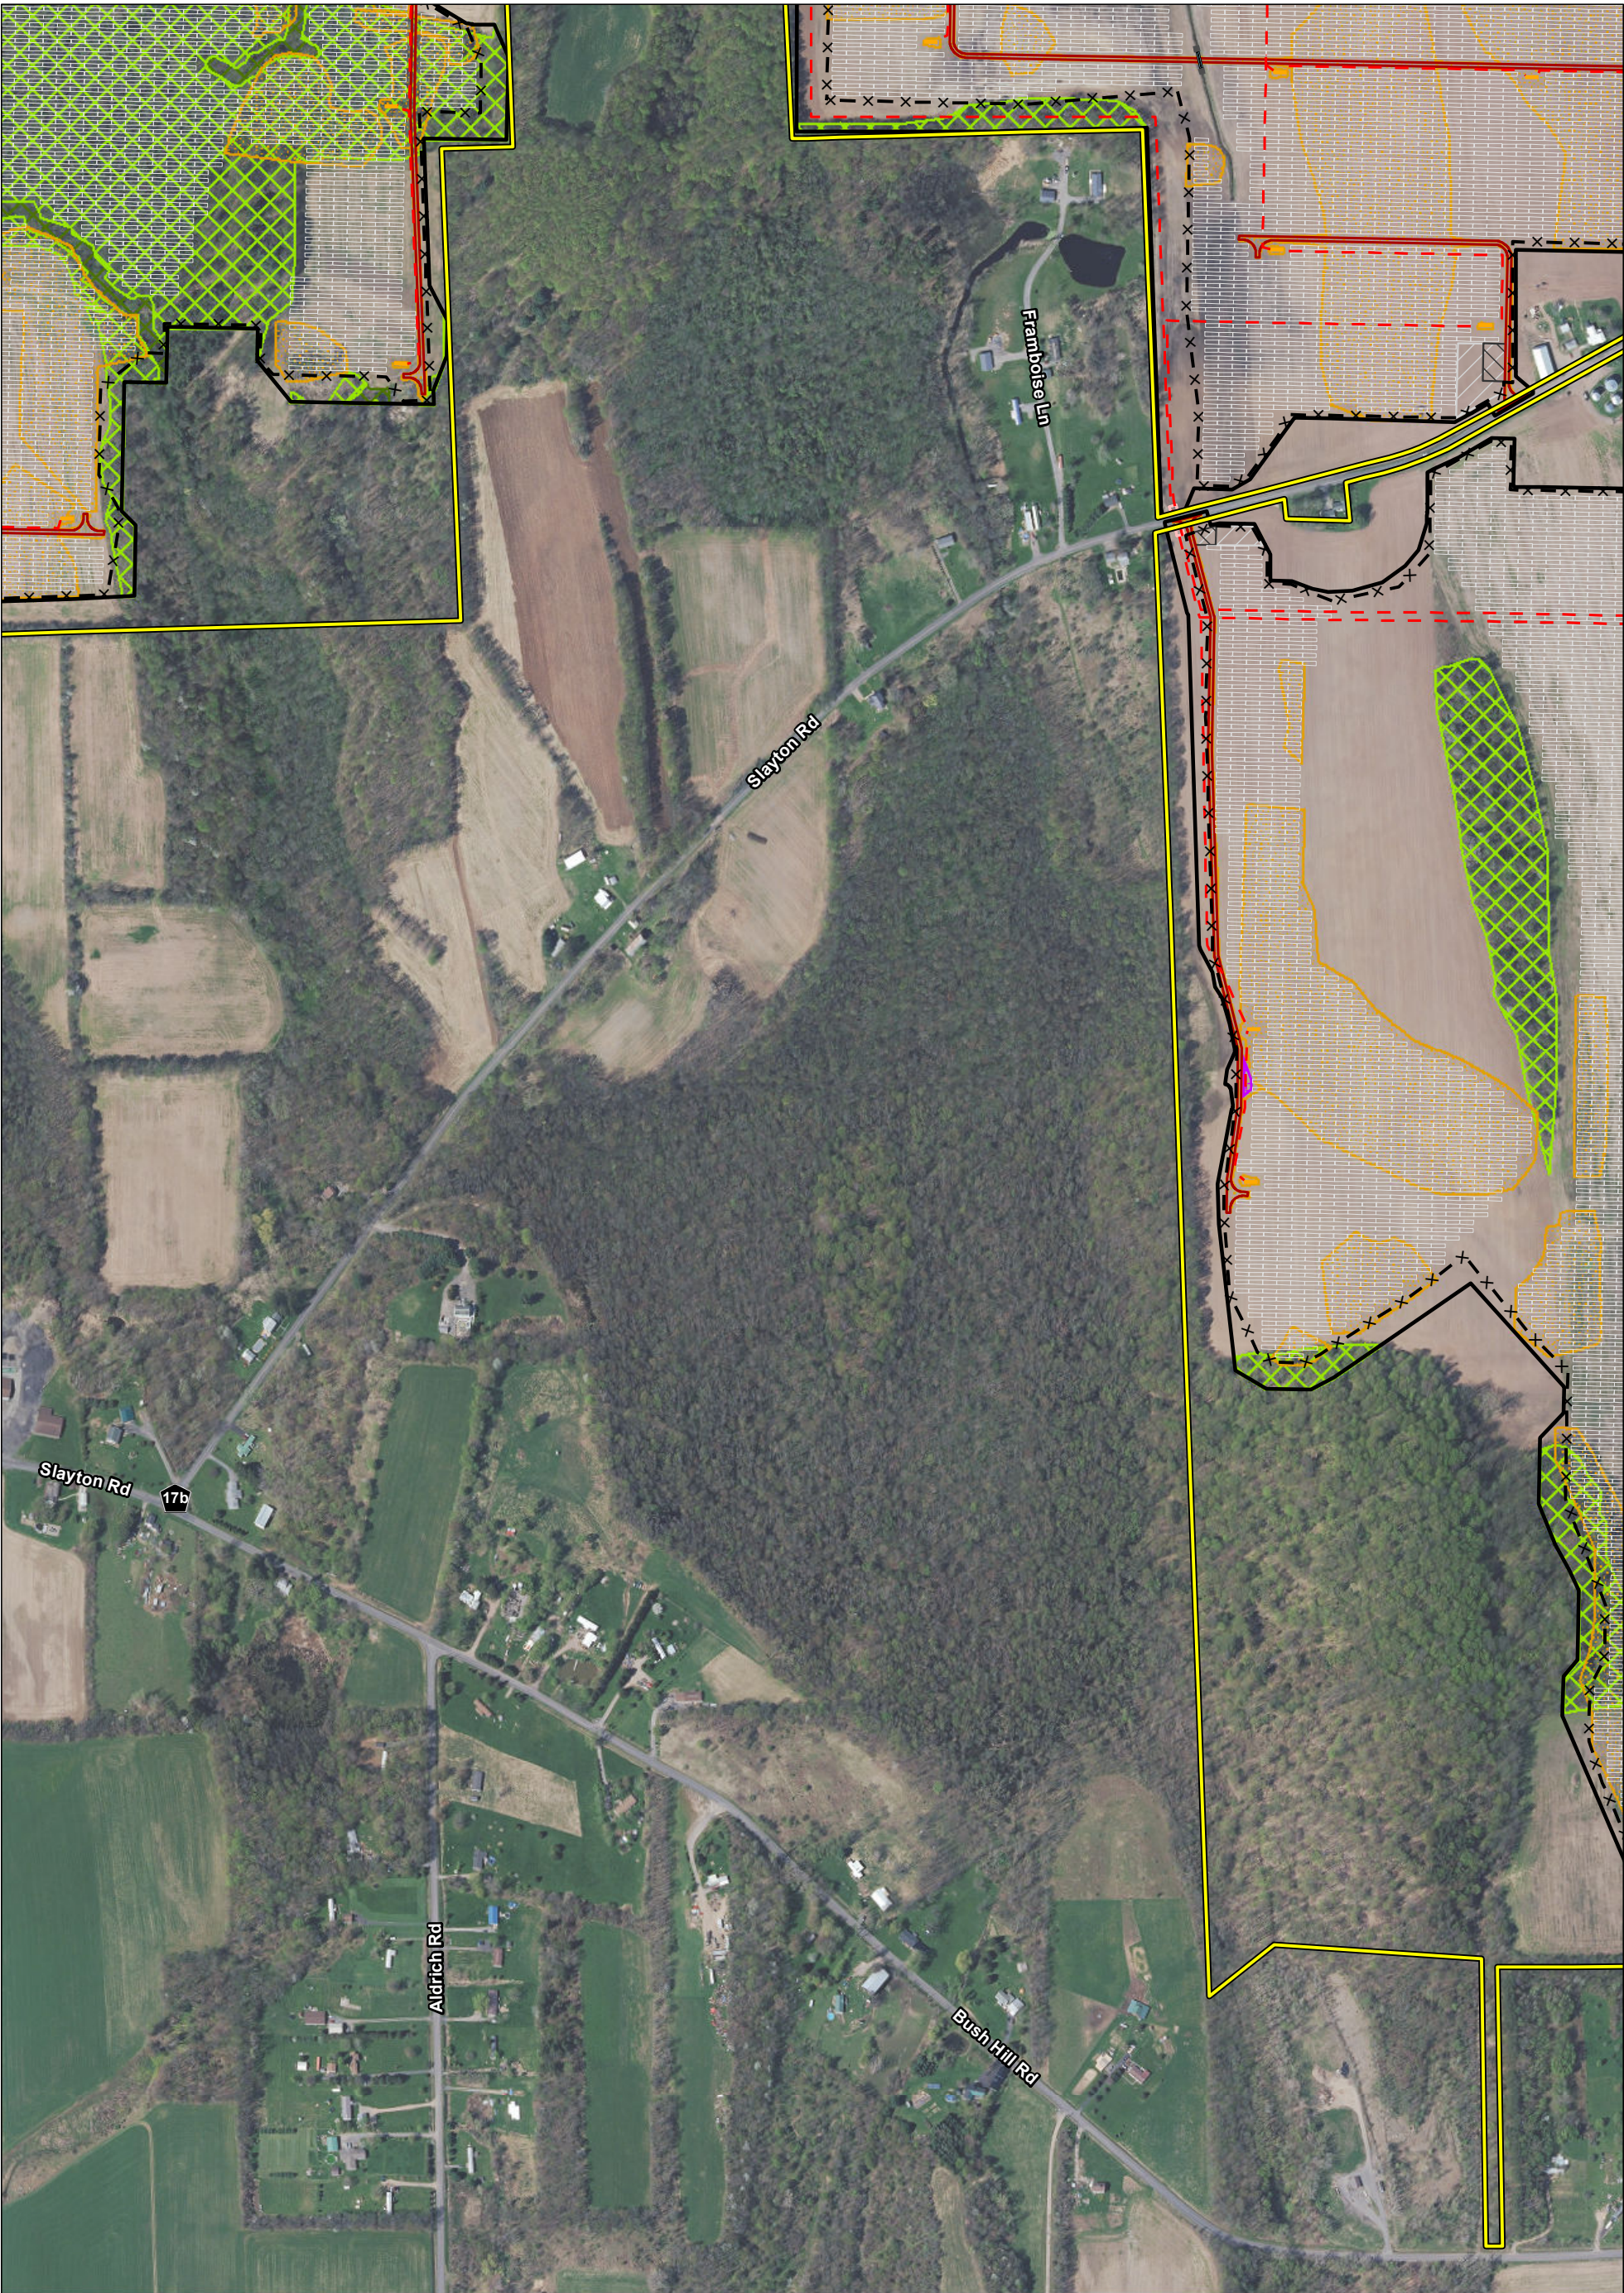

Project Area	Grading	Access Road	Tree Clearing Type I
Municipal Boundary	PV Panel Array	Basin	Tree Clearing Type II
Buried Collector Line	Storm Culvert	HDD Bore Pit	
Security Fence	Riprap	Laydown Yard	
Limit of Disturbance	Inverter	Parking Area	


Data: TRC, Westwood, NYS GIS Clearing House
Base Map: NYS Office of Information Technology Services, GIS Program Office, 2018; Esri and its contributors

0 250 500 Feet

MAP LOCATION

AERIAL PHOTOGRAPHY OF THE PROJECT AREA
GARNET ENERGY CENTER, LLC
TOWN OF CONQUEST, NY
SHEET 7 of 10

FIGURE 4-8 JUNE 2021
Map Produced by

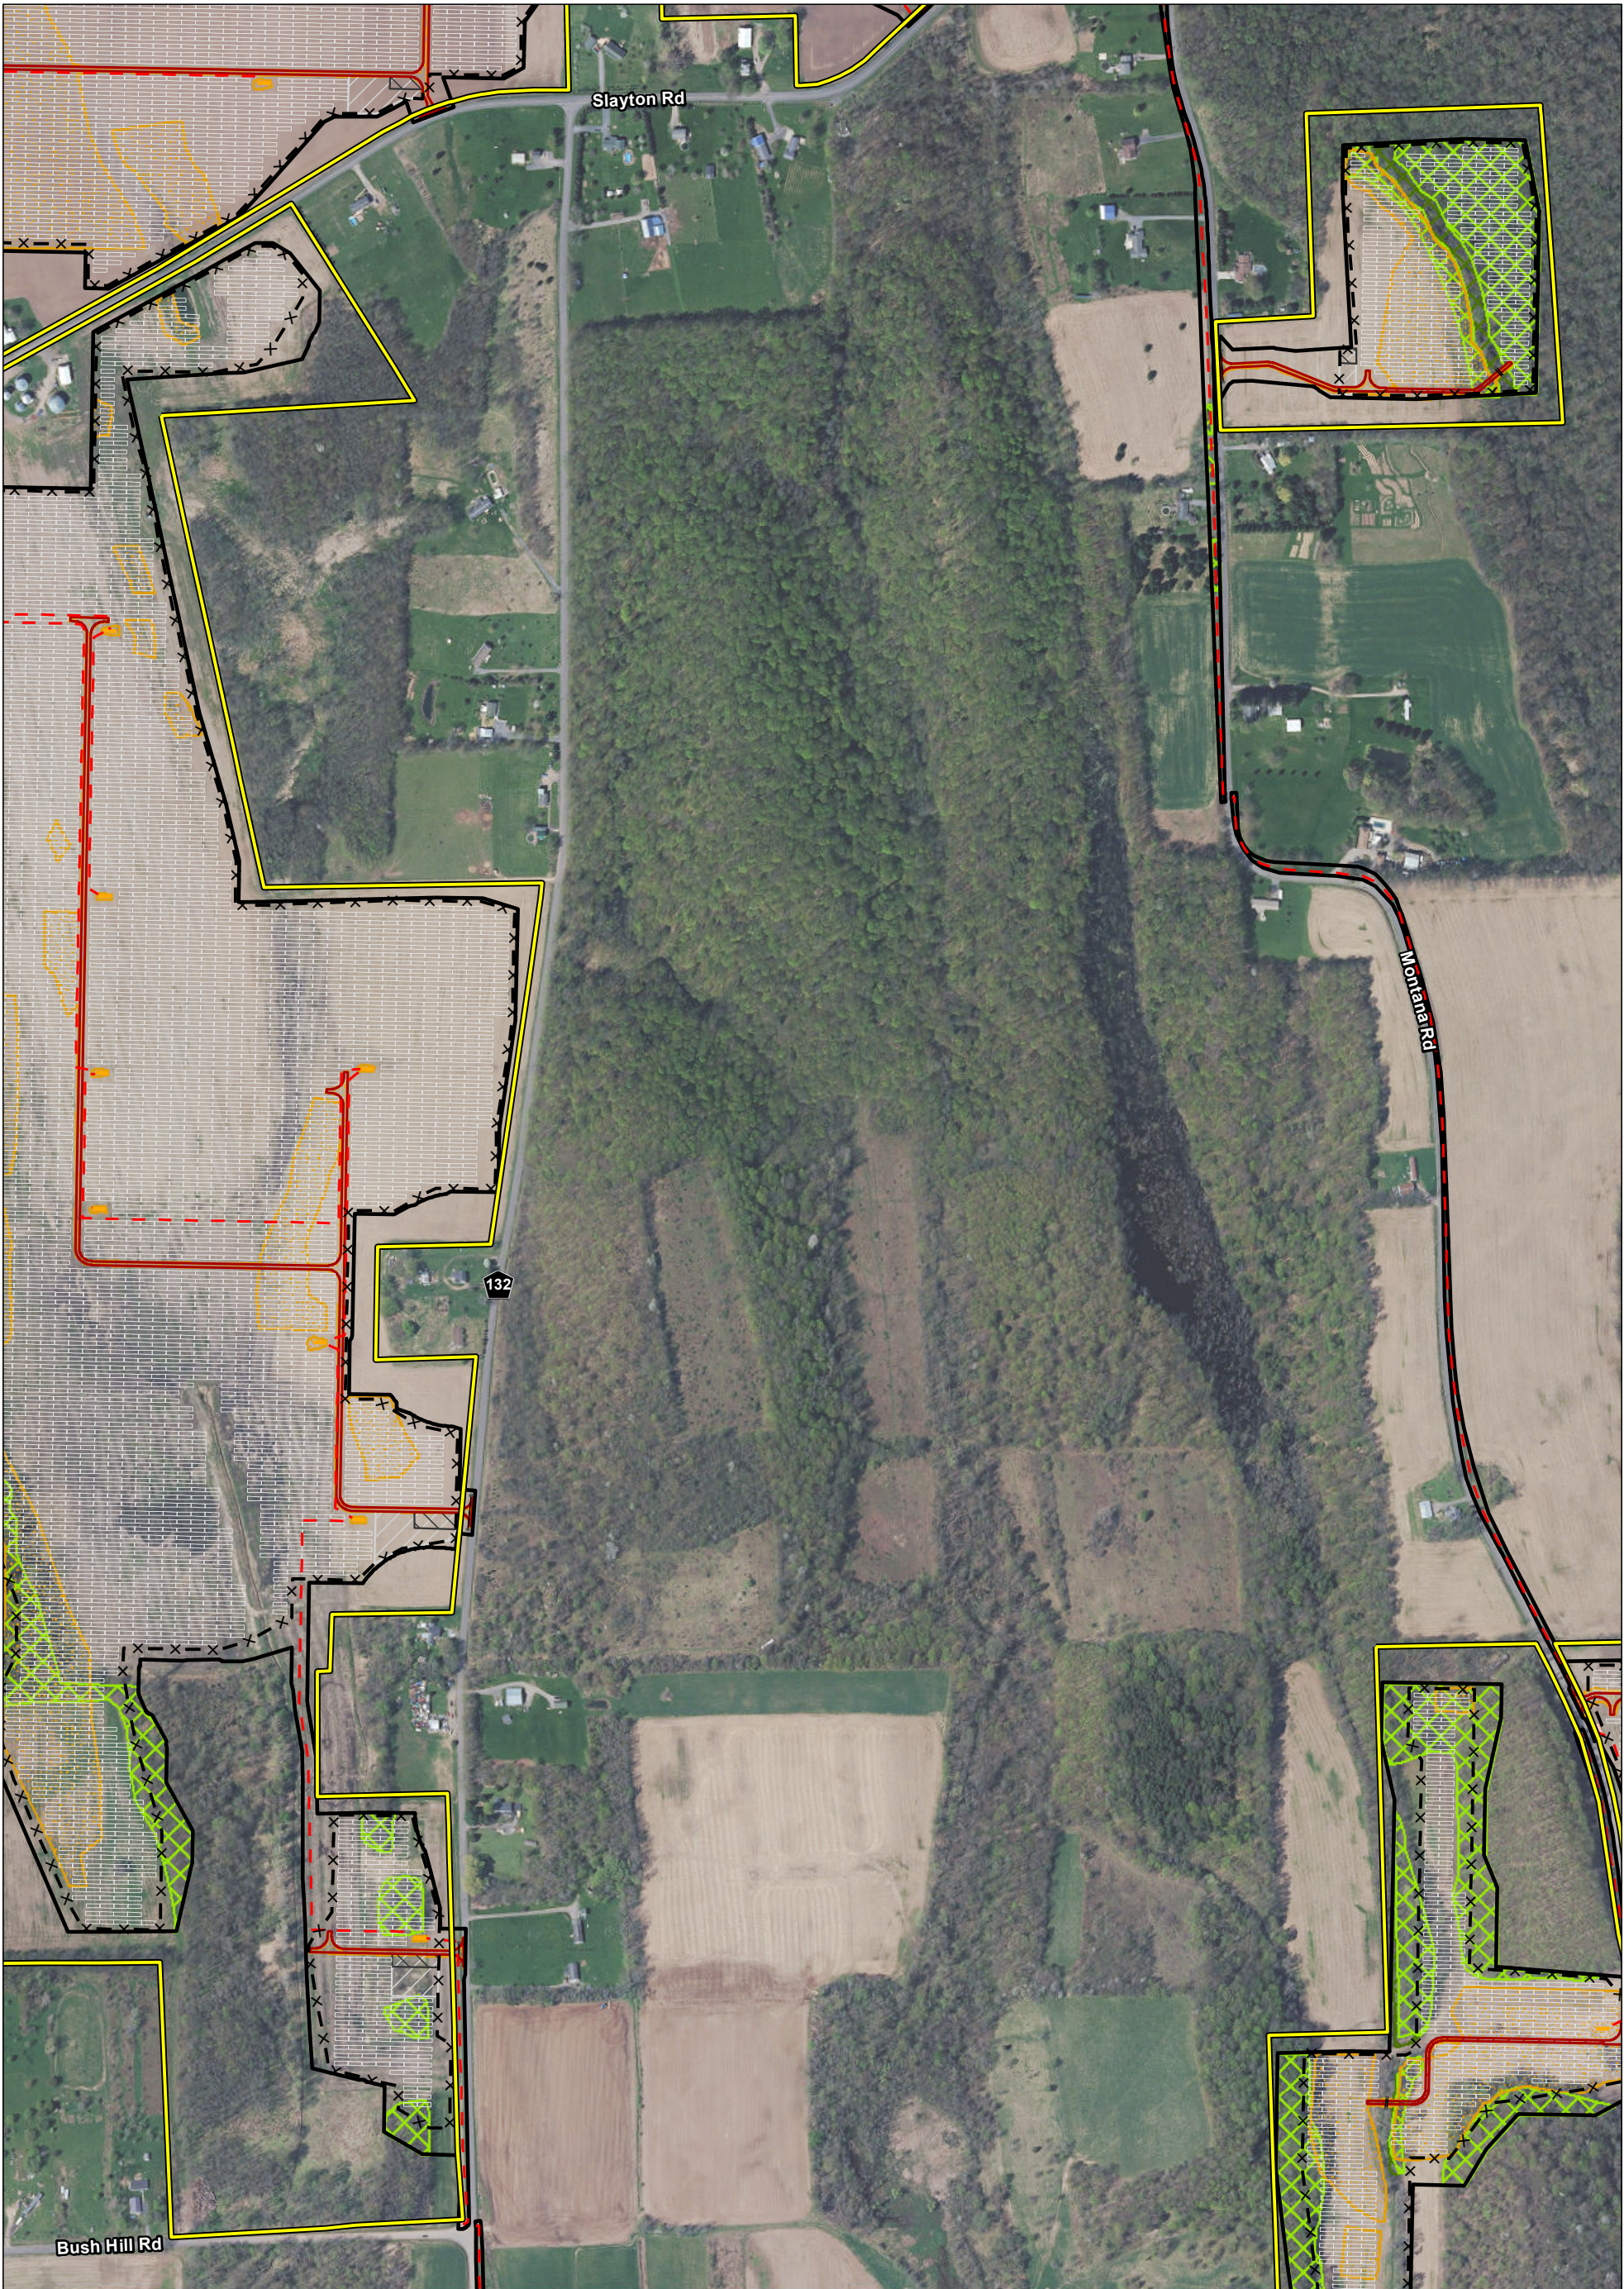

<ul style="list-style-type: none"> Project Area Municipal Boundary Buried Collector Line Security Fence Limit of Disturbance Grading	<ul style="list-style-type: none"> PV Panel Array Storm Culvert Riprap Inverter Access Road Temporary Access Road	<ul style="list-style-type: none"> HDD Bore Pit Laydown Yard Parking Area Tree Clearing Type I Tree Clearing Type II
---	--	--

Data: TRC, Westwood, NYS GIS Clearing House
Base Map: NYS Office of Information Technology Services,
GIS Program Office, 2018; Esri and its contributors

0 250 500 Feet

MAP LOCATION


**AERIAL PHOTOGRAPHY
OF THE PROJECT AREA**

GARNET ENERGY CENTER, LLC
TOWN OF CONQUEST, NY
SHEET 8 of 10

FIGURE 4-8

Map Produced by

JUNE 2021

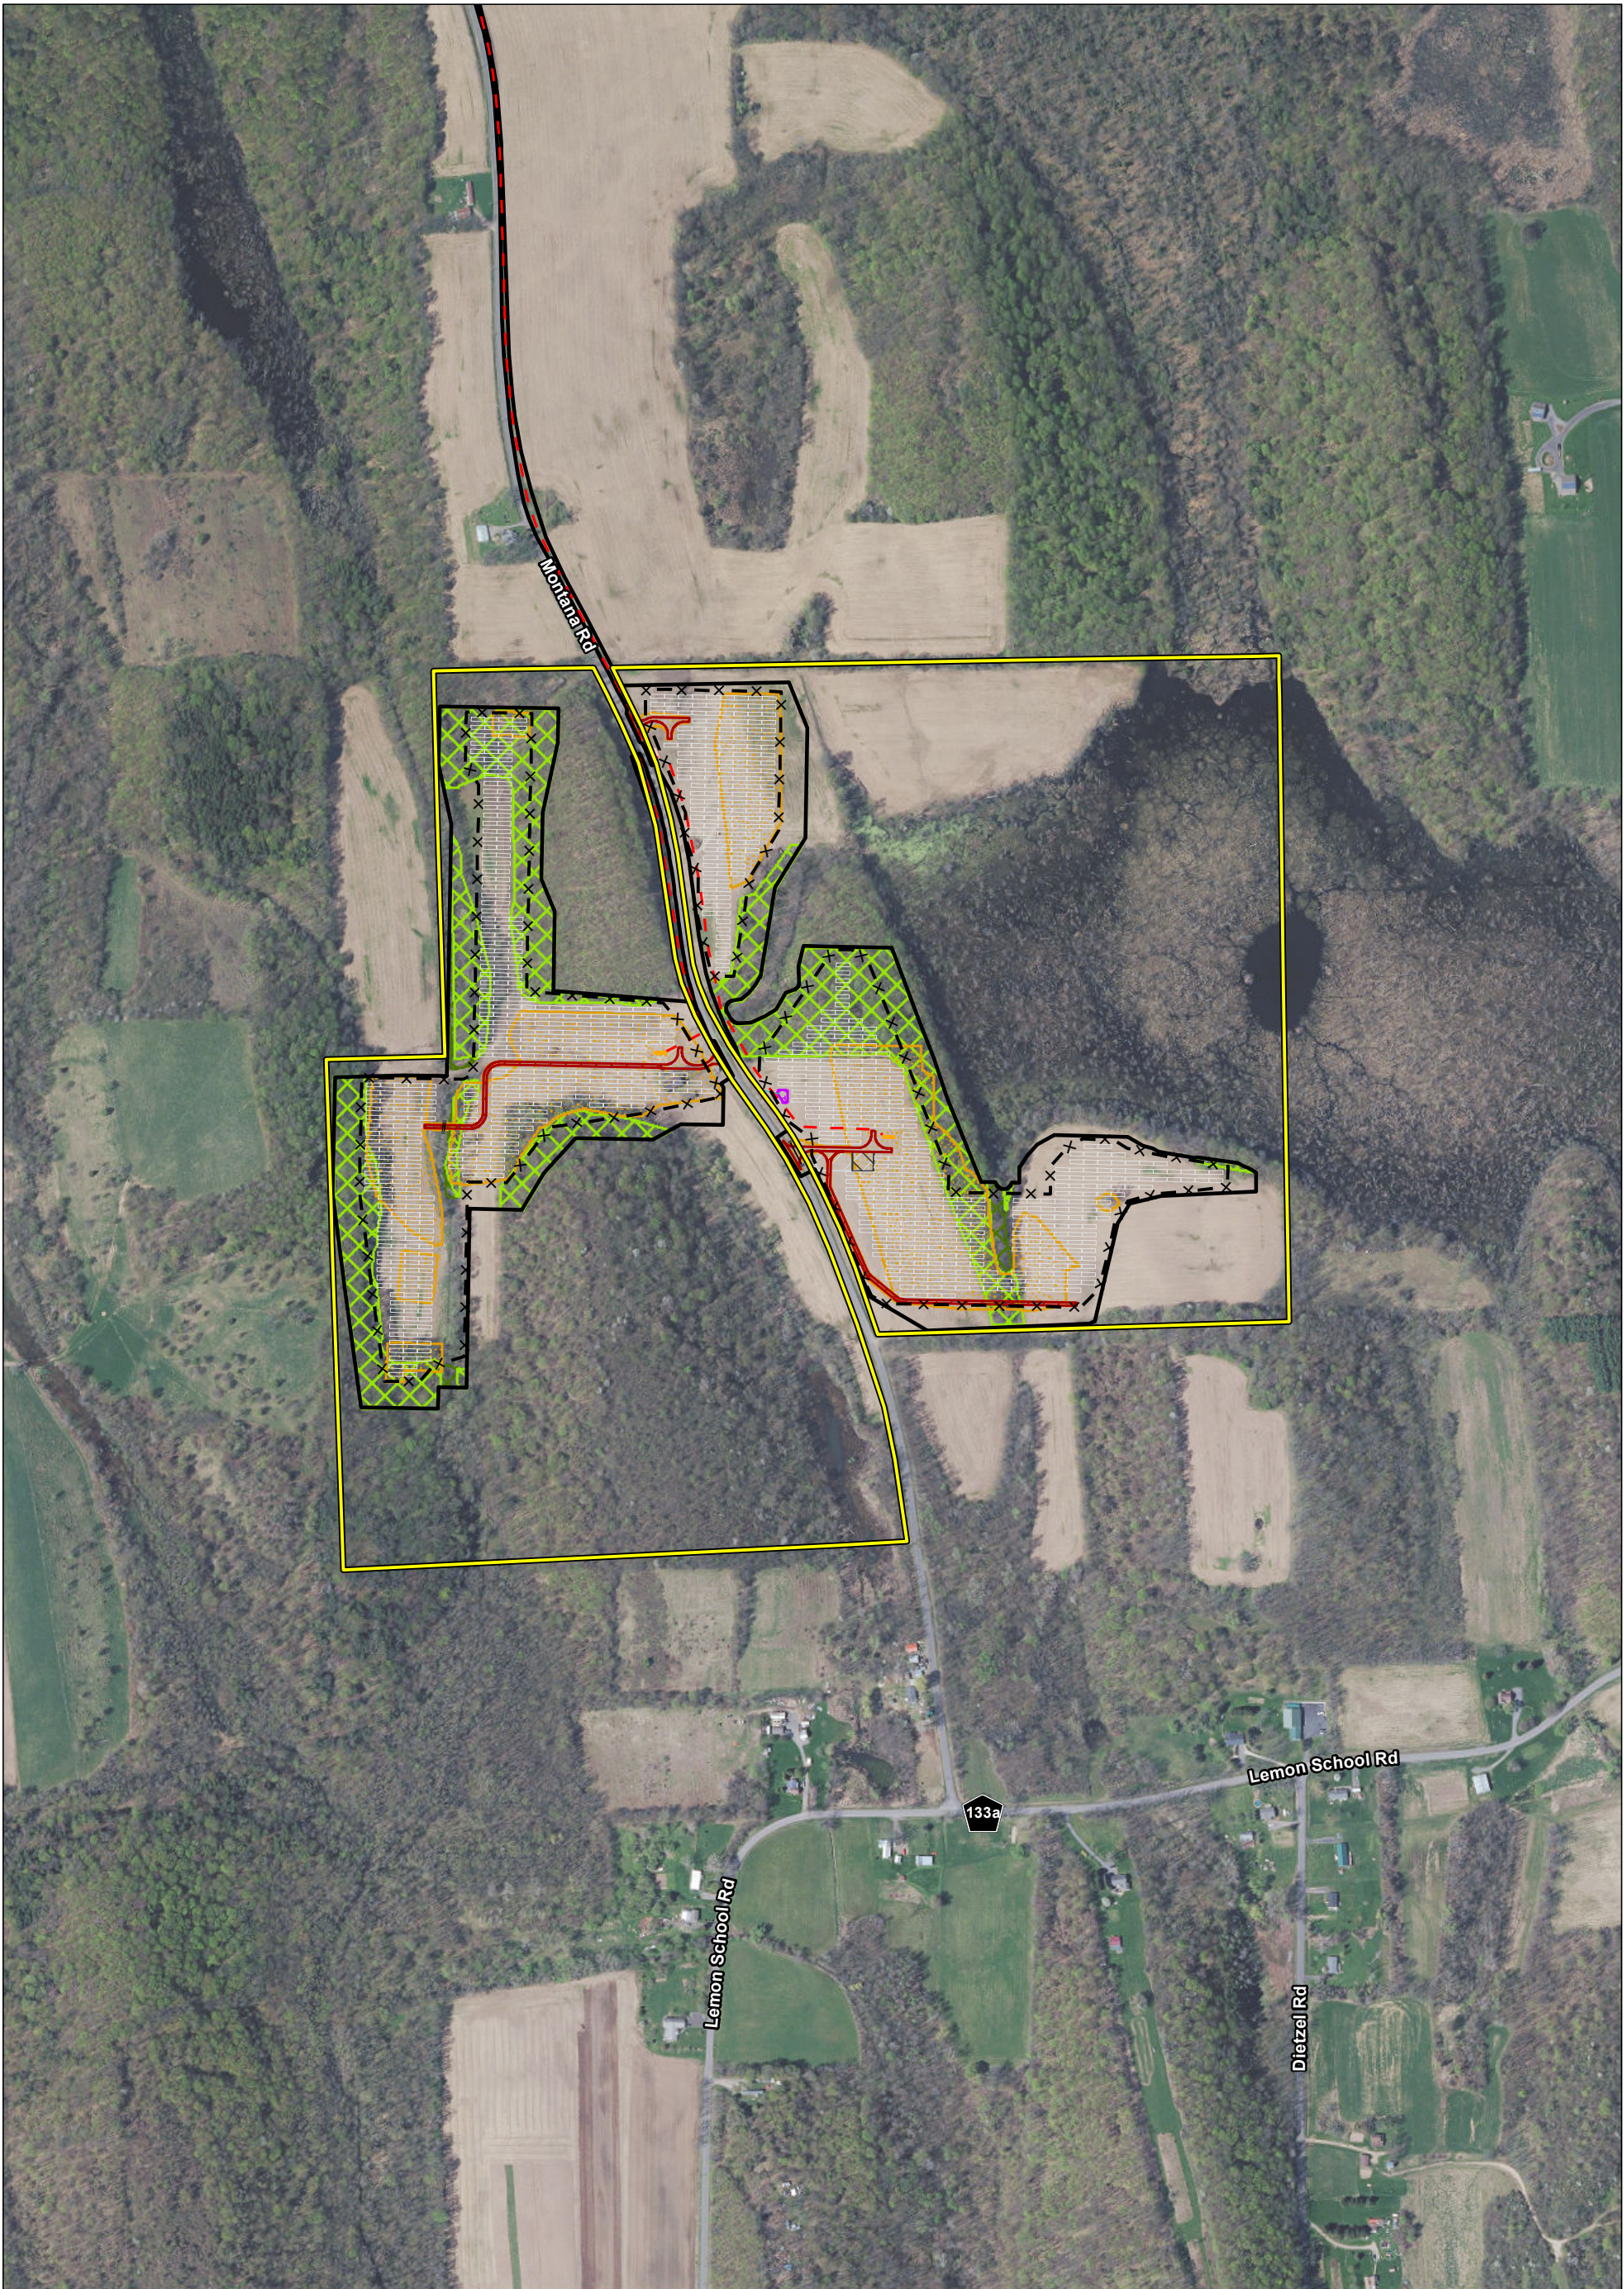

<div><div><div></div><div>Project Area</div></div><div><div></div><div>Municipal Boundary</div></div><div><div></div><div>Buried Collector Line</div></div><div><div>x</div><div>Security Fence</div></div><div><div></div><div>Limit of Disturbance</div></div></div> <div><div><div></div><div>Grading</div></div><div><div></div><div>PV Panel Array</div></div><div><div></div><div>Storm Culvert</div></div><div><div></div><div>Riprap</div></div><div><div></div><div>Inverter</div></div></div> <div><div><div></div><div>Access Road</div></div><div><div></div><div>Basin</div></div><div><div></div><div>Drain Tile</div></div><div><div></div><div>Temporary Access Road</div></div><div><div></div><div>HDD Bore Pit</div></div></div> <div><div><div></div><div>Laydown Yard</div></div><div><div></div><div>Parking Area</div></div><div><div></div><div>Tree Clearing Type I</div></div><div><div></div><div>Tree Clearing Type II</div></div></div>
--

0

250

500

Feet

MAP LOCATION

New York

NEXTERA[®]

ENERGY

RESOURCES

AERIAL PHOTOGRAPHY
OF THE PROJECT AREA

GARNET ENERGY CENTER, LLC

TOWN OF CONQUEST, NY


SHEET 9 of 10

FIGURE 4-8

JUNE 2021

Map Produced by

TRC

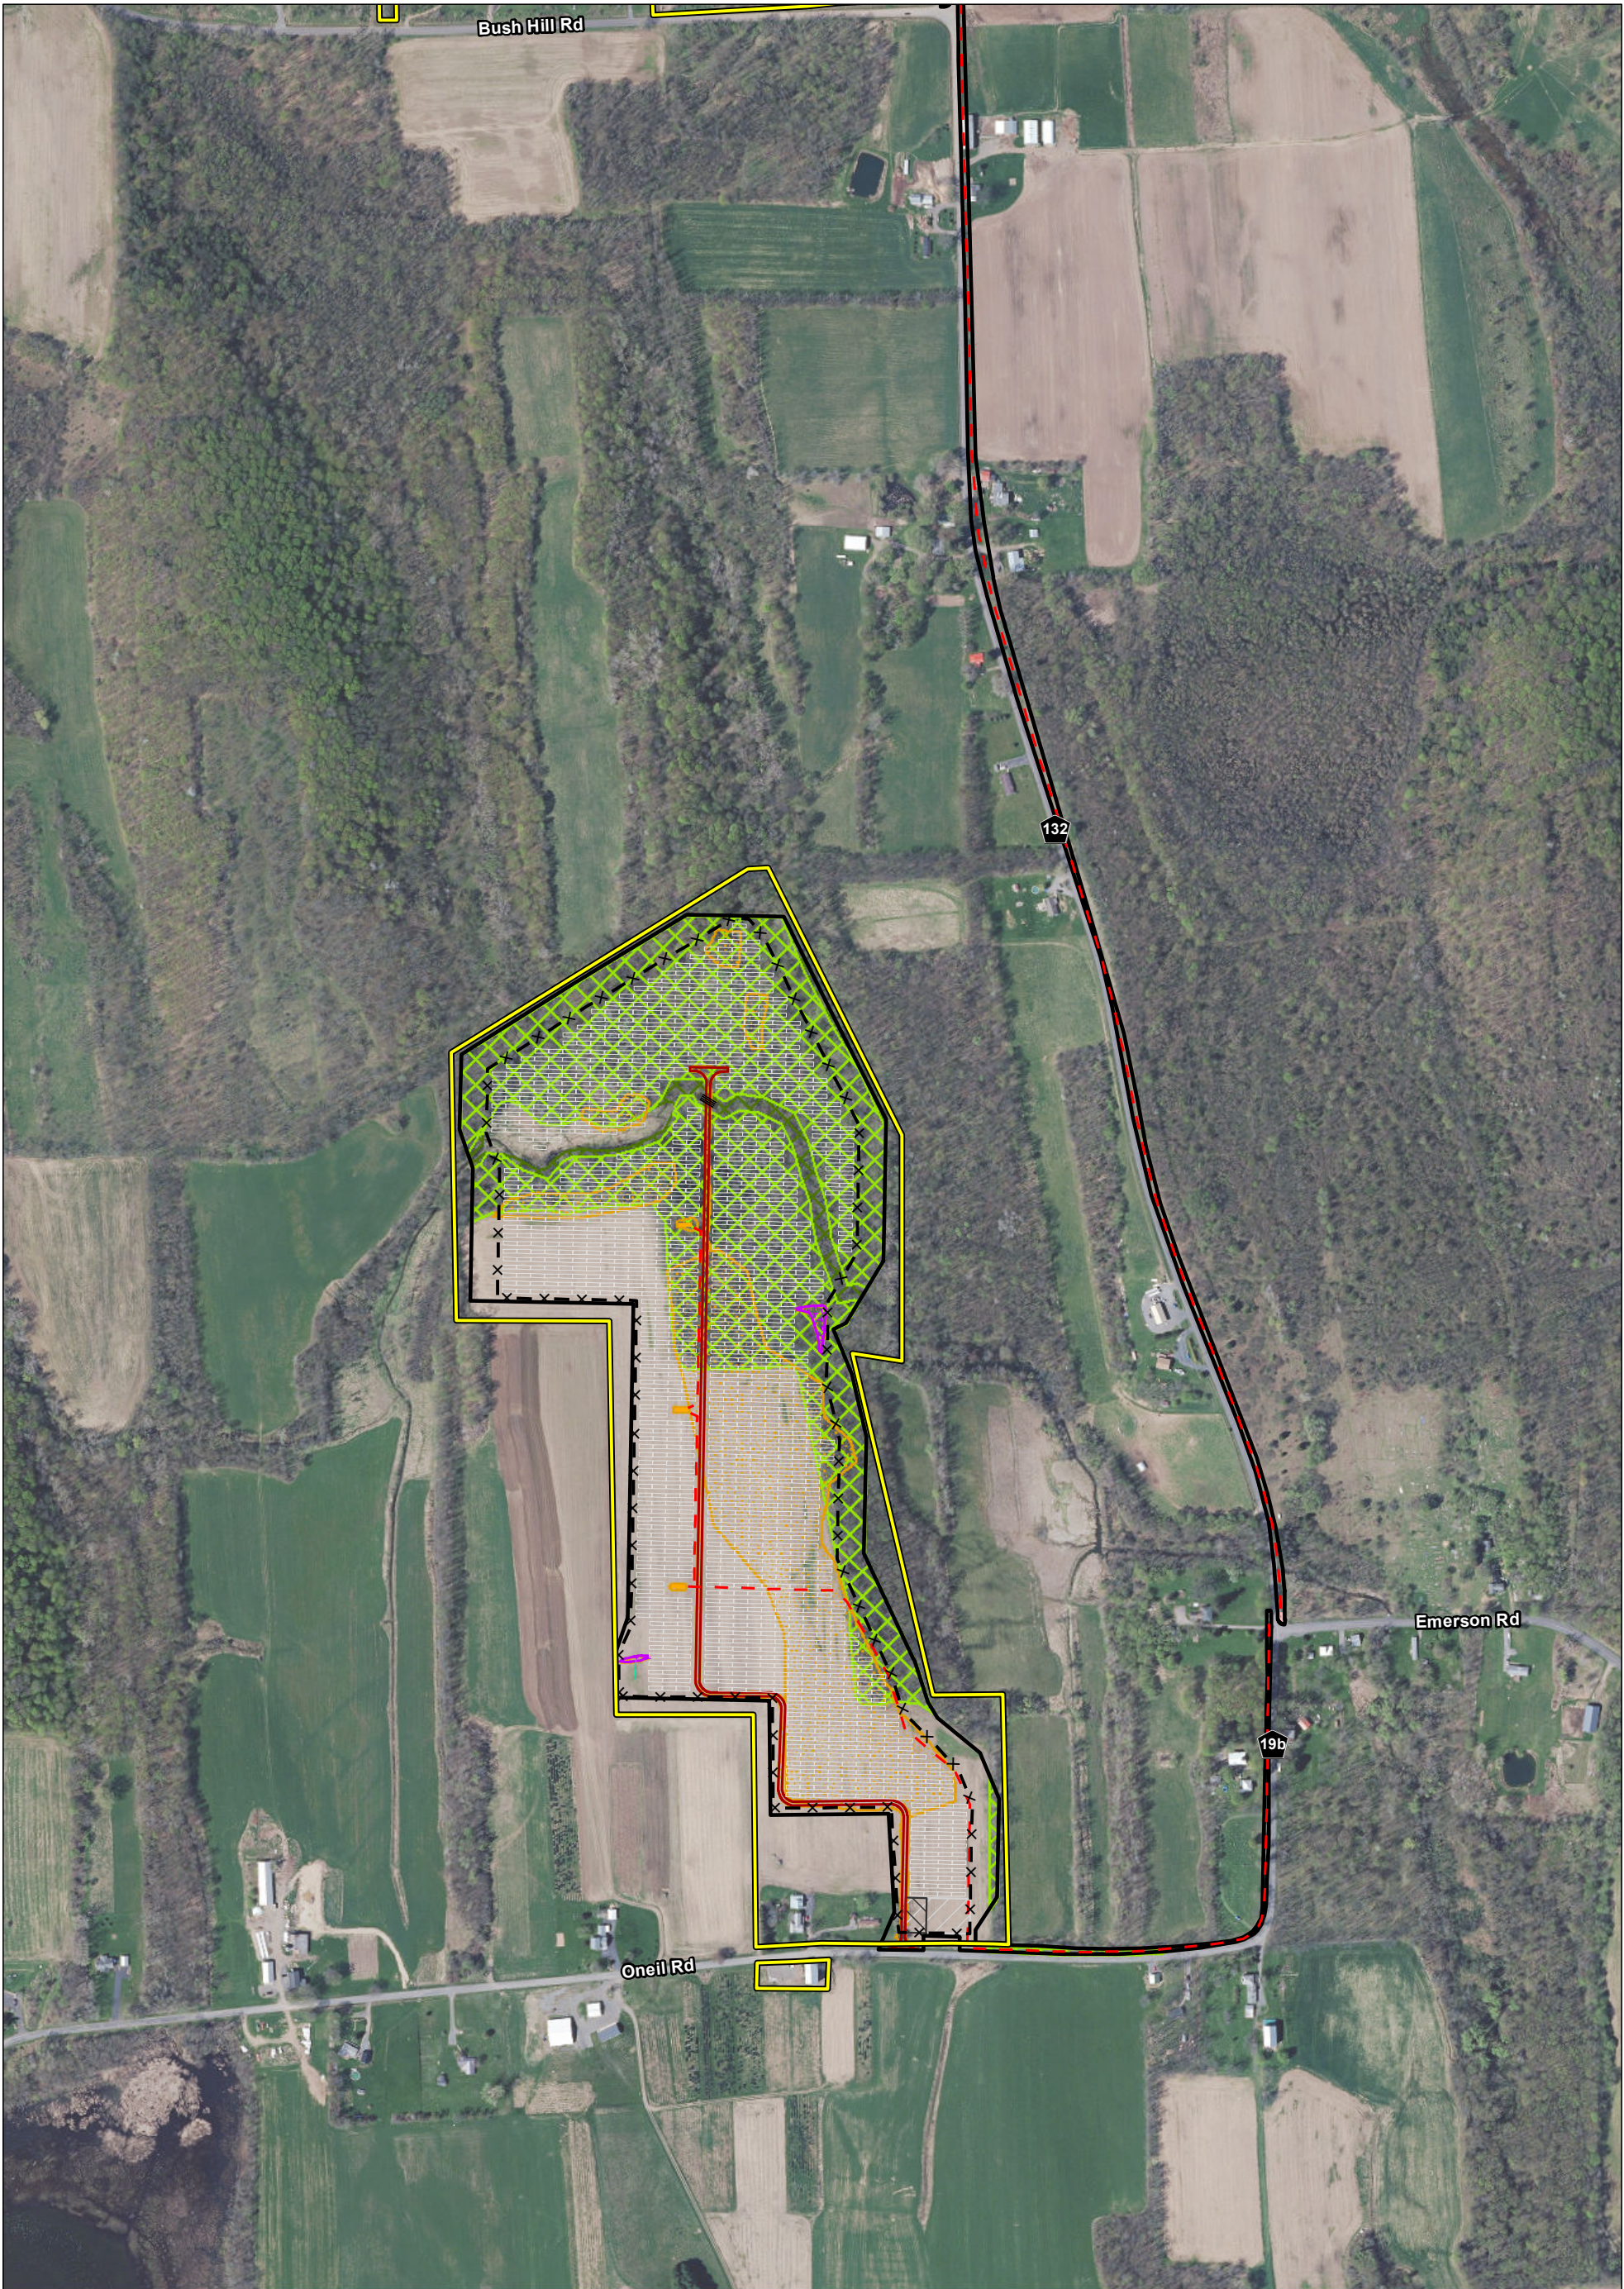

<div><div><div></div><div>Project Area</div></div><div><div></div><div>Municipal Boundary</div></div><div><div></div><div>Buried Collector Line</div></div><div><div></div><div>Security Fence</div></div><div><div></div><div>Limit of Disturbance</div></div></div> <div><div><div></div><div>Grading</div></div><div><div></div><div>PV Panel Array</div></div><div><div></div><div>Storm Culvert</div></div><div><div></div><div>Riprap</div></div><div><div></div><div>Inverter</div></div></div> <div><div><div></div><div>Access Road</div></div><div><div></div><div>Basin</div></div><div><div></div><div>Drain Tile</div></div><div><div></div><div>HDD Bore Pit</div></div><div><div></div><div>Laydown Yard</div></div></div> <div><div><div></div><div>Parking Area</div></div><div><div></div><div>Tree Clearing Type I</div></div><div><div></div><div>Tree Clearing Type II</div></div></div>

0

250

500

Feet

MAP LOCATION

New York

NEXTERA[®]

ENERGY

RESOURCES

AERIAL PHOTOGRAPHY
OF THE PROJECT AREA

GARNET ENERGY CENTER, LLC

TOWN OF CONQUEST, NY

SHEET 10 of 10

FIGURE 4-8

JUNE 2021

Map Produced by

TRC

Data: TRC, Westwood, NYS GIS Clearing House
Base Map: NYS Office of Information Technology Services,
GIS Program Office, 2018; Esri and its contributors