


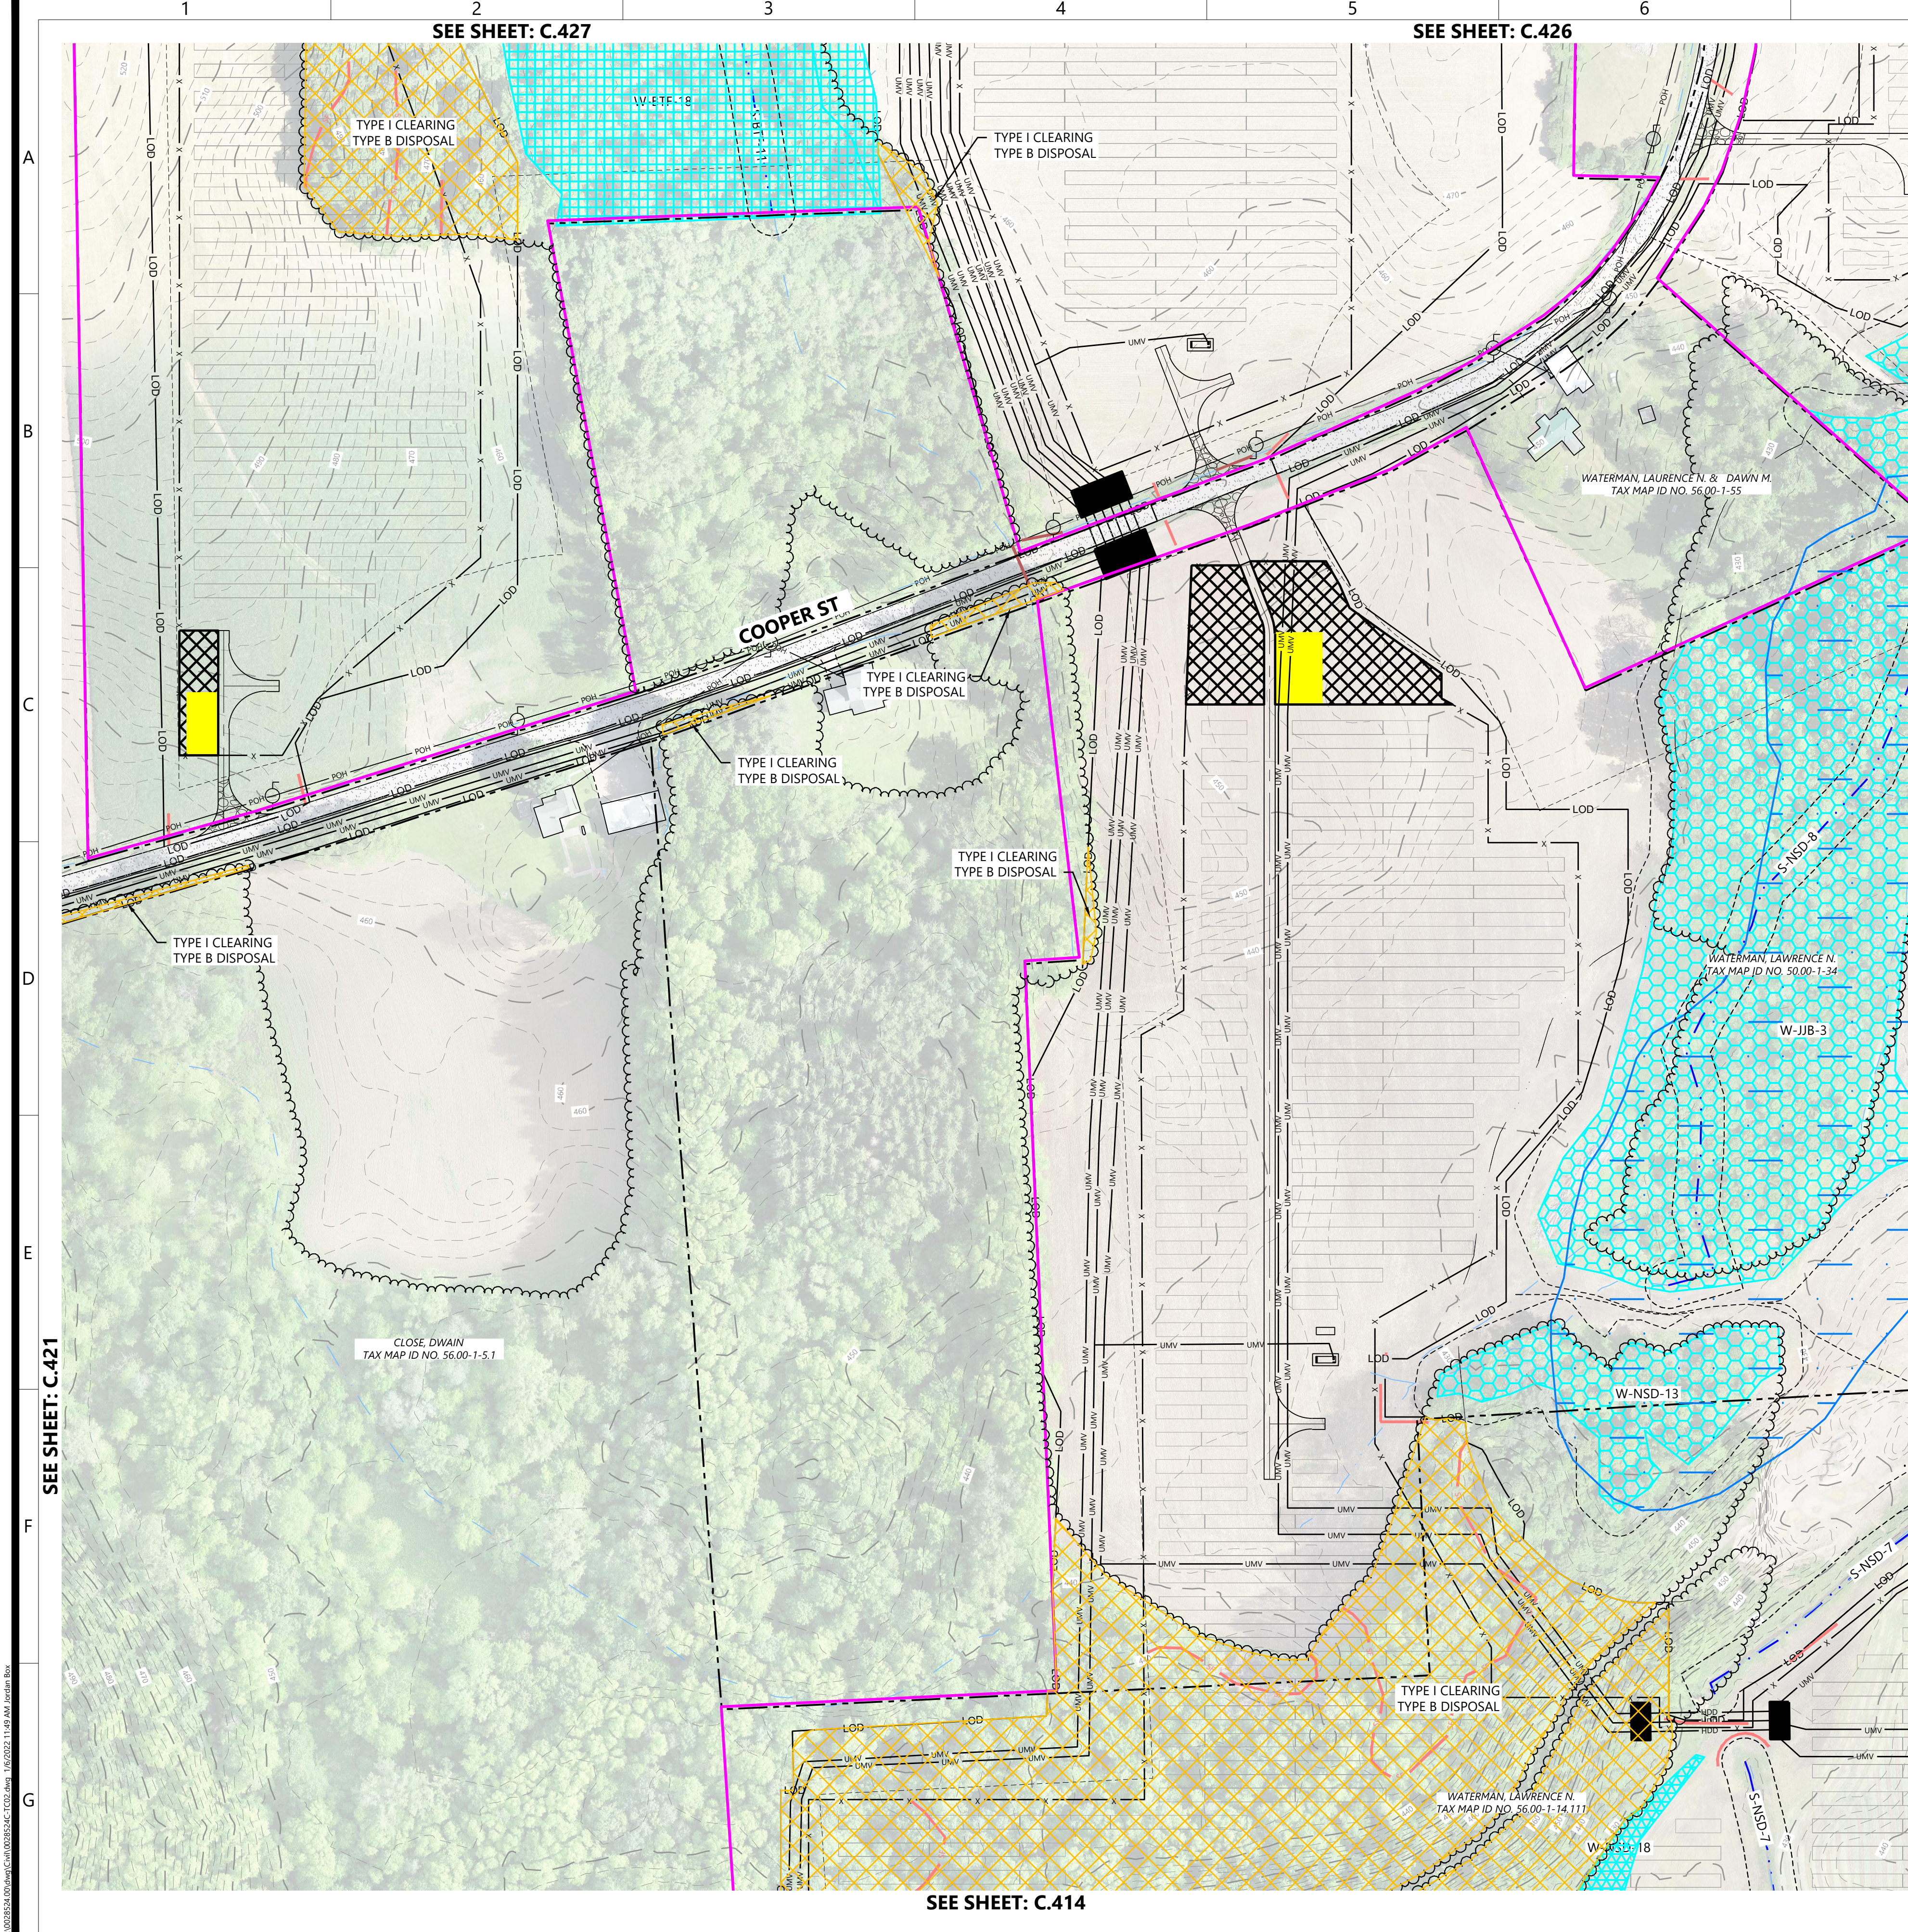

SEE SHEET: C.426

SEE SHEET: C.427

SEE SHEET: C.414


SEE SHEET: C.423

SEE SHEET: C.421

LEGEND:

- PROPERTY LINE
- PARCEL LINE
- EX. TREE LINE
- EX. NYSDEC/USACE WETLAND
- EX. USACE WETLAND
- EX. NONJURISDICTIONAL WETLAND
- EX. DEC MAPPED WETLAND
- EX. STREAM
- EX. EDGE OF WATER
- EX. DRAINAGE DITCH
- 100' DEC WETLAND ADJACENT AREA
- EX. OVERHEAD POWER
- EX. GAS LINE
- EX. POWER POLE
- EX. FENCE
- EX. PAVED ROAD
- EX. CULVERT
- EX. INDEX CONTOUR
- EX. INTERVAL CONTOUR
- EX. STRUCTURE
- PROPOSED SOLAR ARRAY
- PROPOSED SETBACKS
- PROPOSED INVERTER
- PROPOSED BATTERY STORAGE
- PROPOSED ACCESS ROAD
- PROPOSED TEMPORARY ACCESS ROAD
- PROPOSED SECURITY FENCE
- PROPOSED UNDERGROUND COLLECTION
- PROPOSED HDD LINE
- PROPOSED HDD BORE PIT
- PROPOSED LAYDOWN YARD
- LOD
- PROPOSED PARKING AREA
- PROPOSED TEMPORARY SILT FENCE
- PROPOSED FIBER ROLL
- PROPOSED HORIZONTAL DIRECTIONAL DRILLING
- PROPOSED HDD BORE PIT
- PROPOSED ROCK CONSTRUCTION ENTRANCE
- TYPE I CLEARING
- TYPE B DISPOSAL
- TYPE II CLEARING
- TYPE A DISPOSAL

KEYMAP:

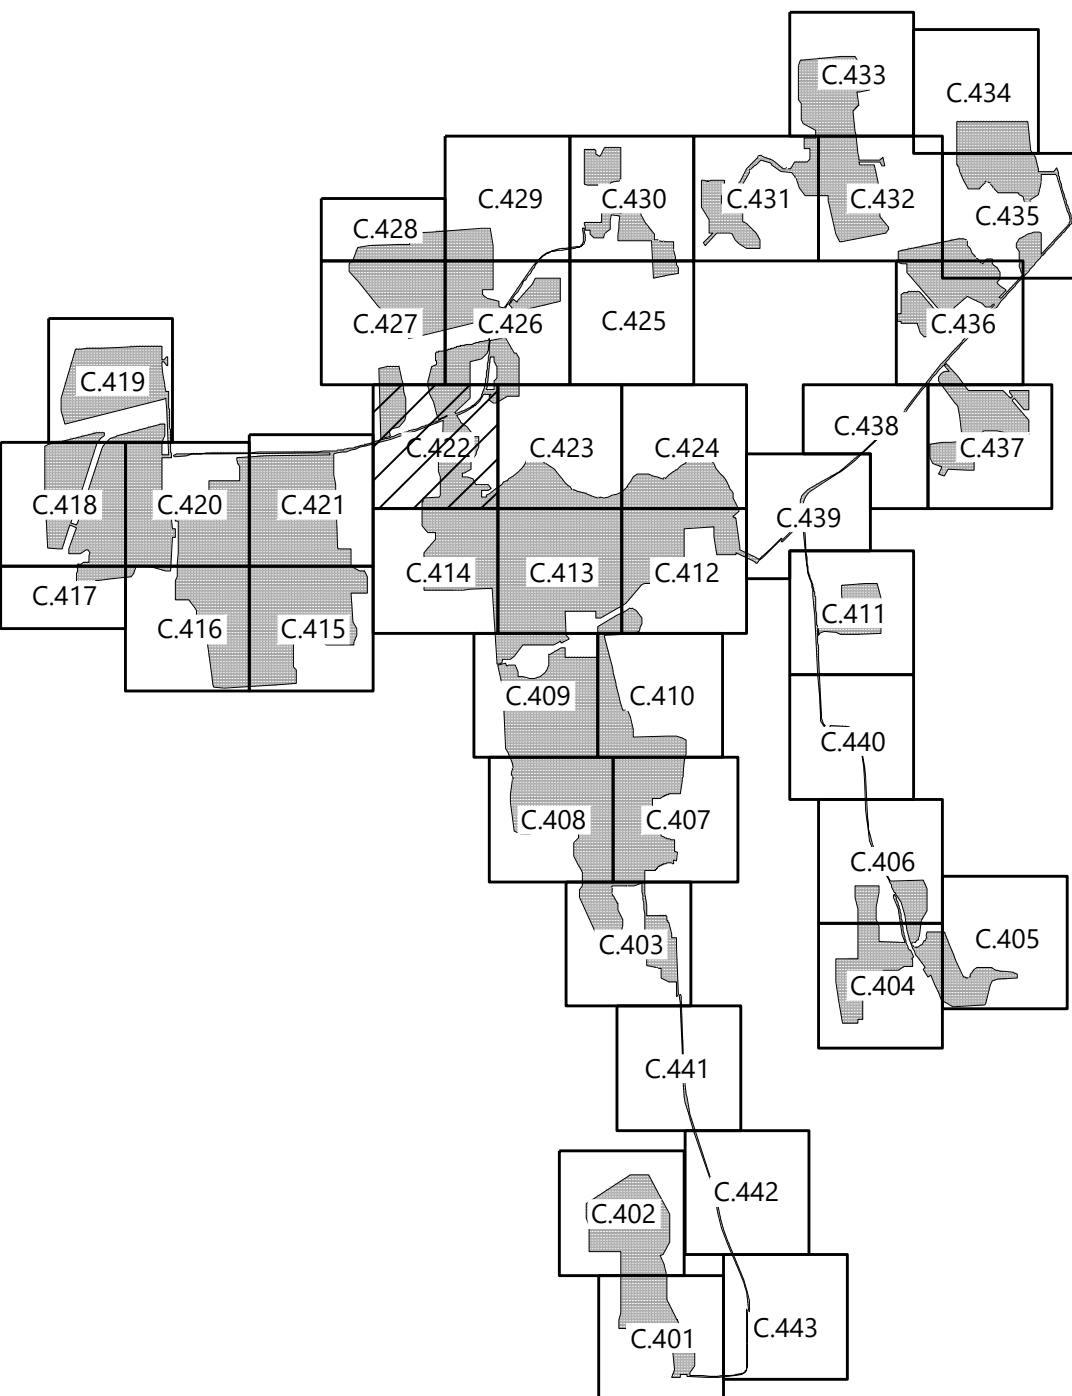


PREPARED FOR:



700 Universe Boulevard
Juno Beach, FL 33408

REVISIONS:

#	DATE	COMMENT
A	01/06/2022	ISSUED FOR PERMIT

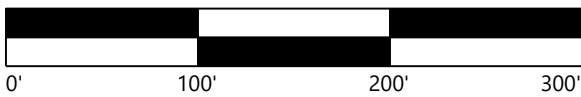

Garnet Energy Center


Cayuga County, New York

Tree Clearing Plan - 22

PRELIMINARY
NOT FOR CONSTRUCTION


DATE: 01/06/2022

SHEET: C.422

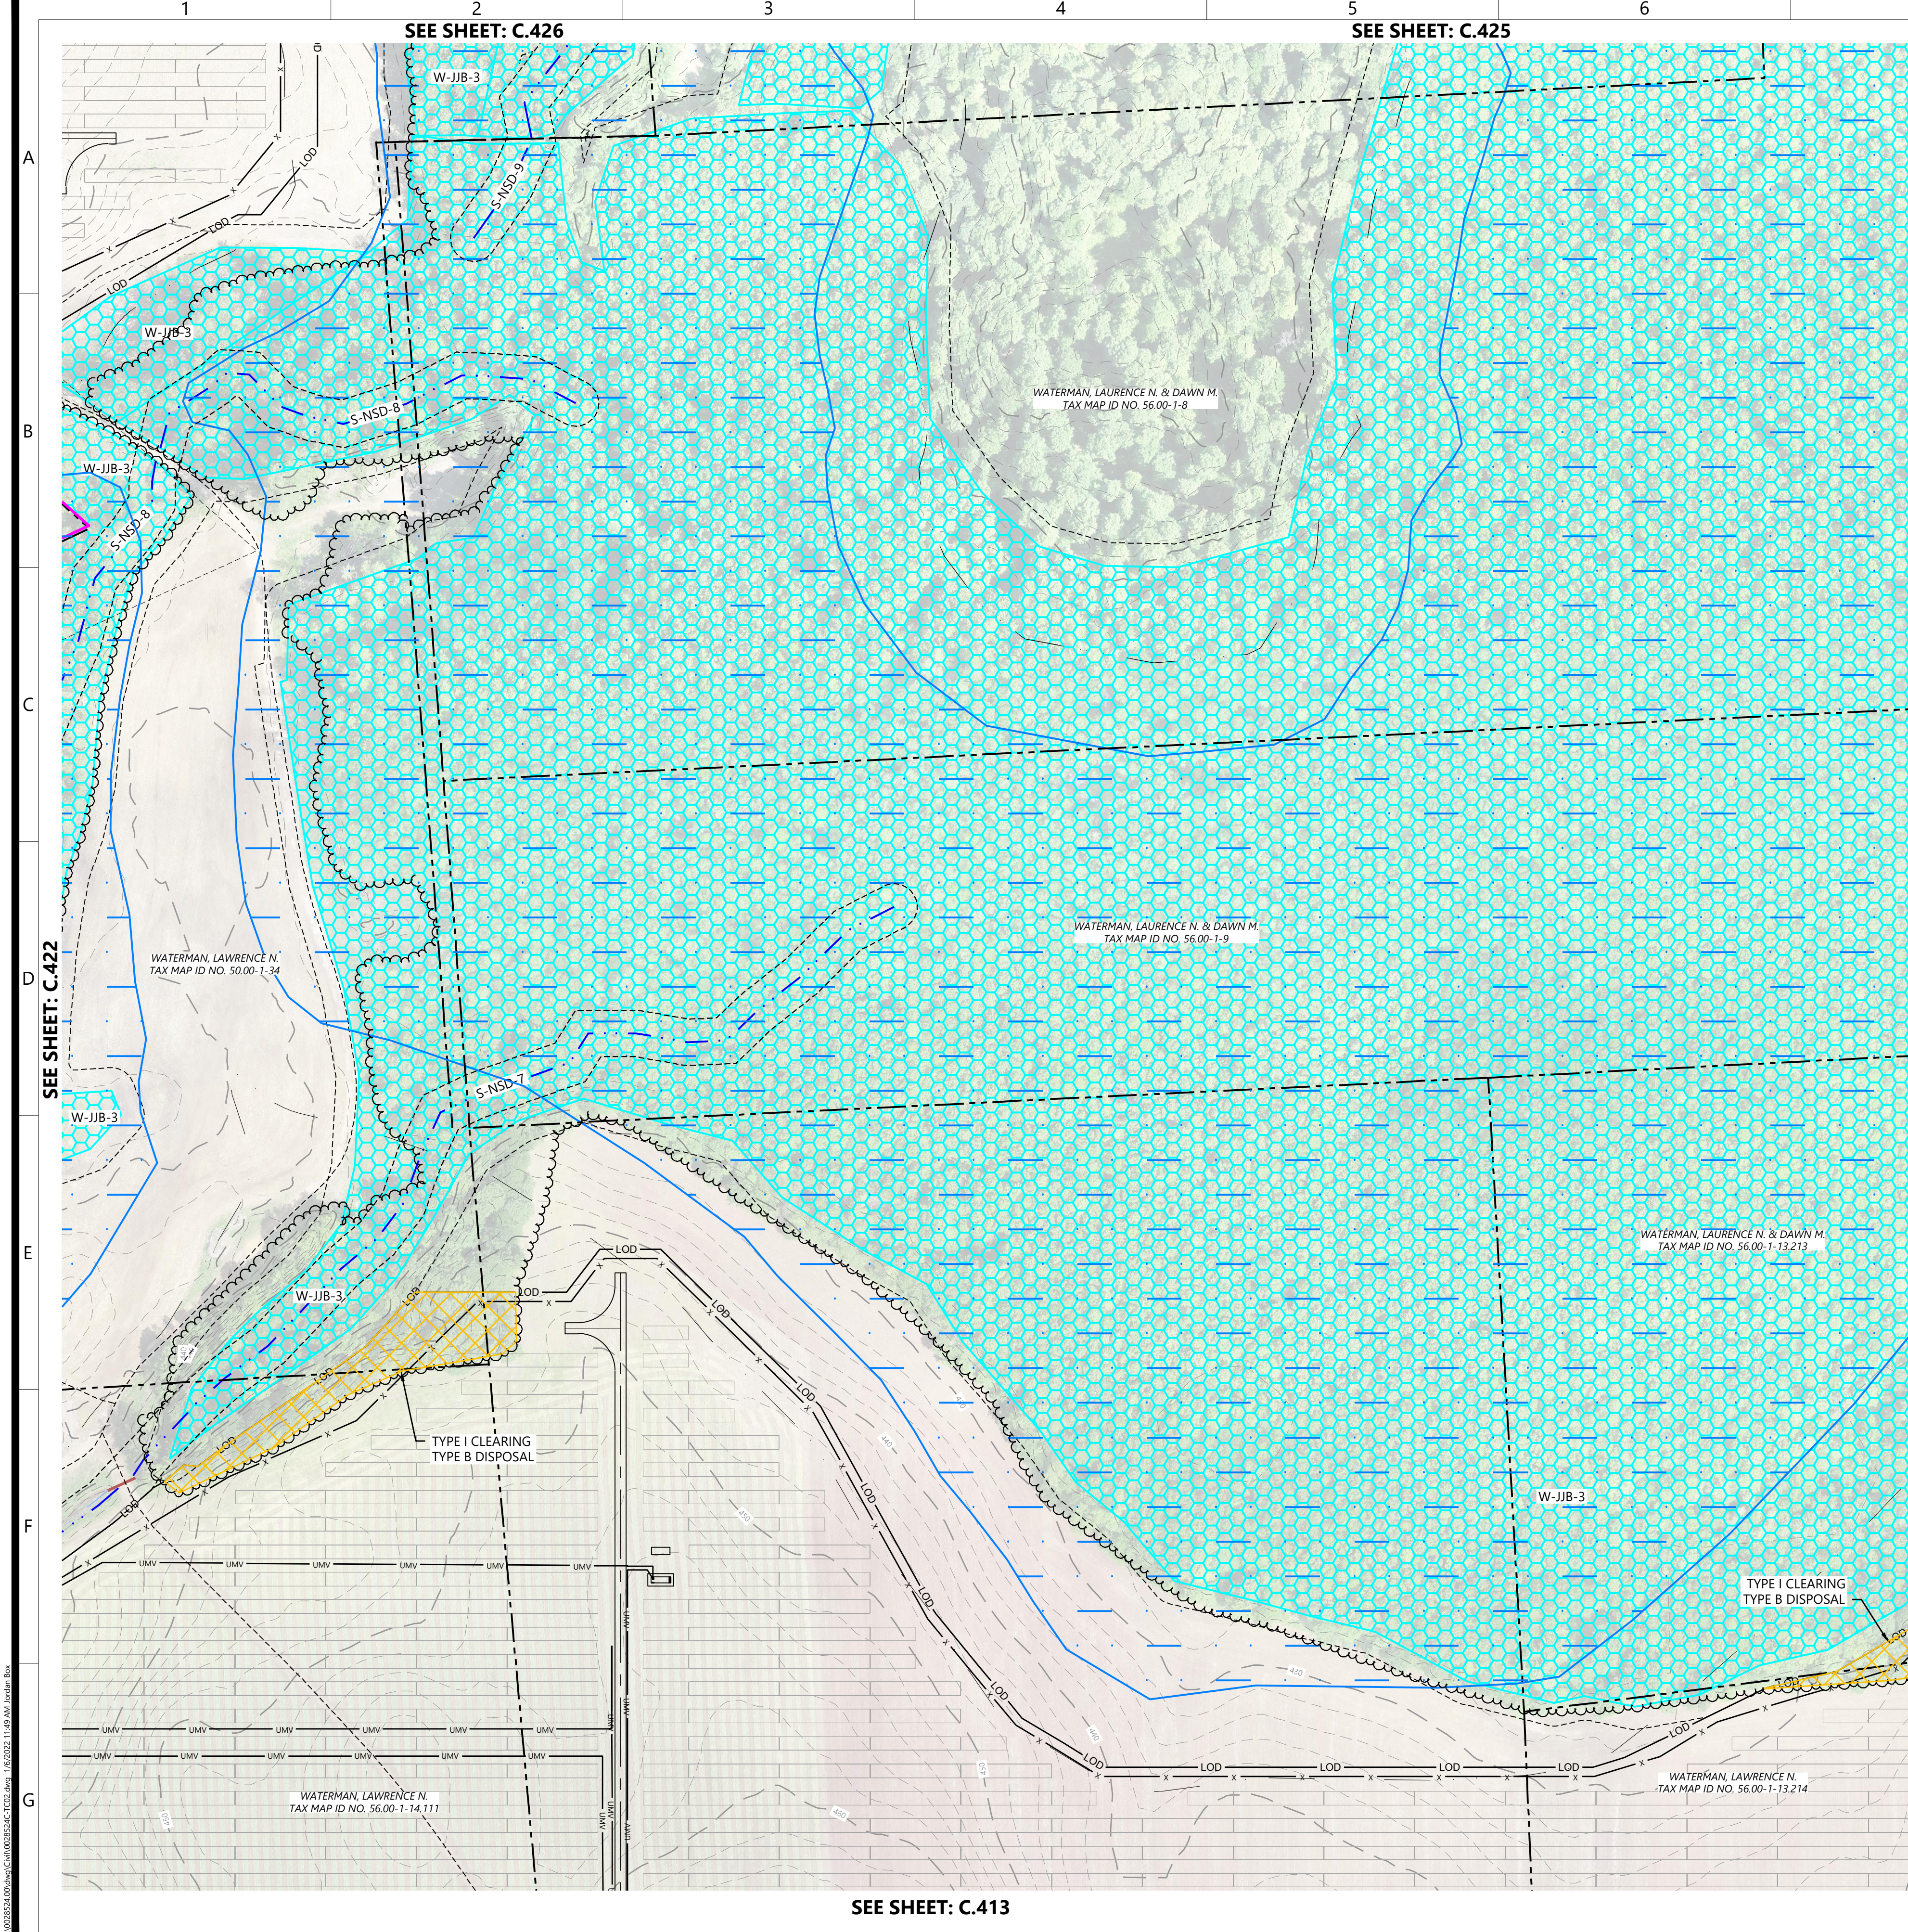

- LEGEND:**
- PROPERTY LINE
 - PARCEL LINE
 - EX. TREE LINE
 - EX. NYSDEC/USACE WETLAND
 - EX. USACE WETLAND
 - EX. NONJURISDICTIONAL WETLAND
 - EX. DEC MAPPED WETLAND
 - EX. STREAM
 - EX. EDGE OF WATER
 - EX. DRAINAGE DITCH
 - 100' DEC WETLAND ADJACENT AREA
 - EX. OVERHEAD POWER
 - EX. GAS LINE
 - EX. POWER POLE
 - EX. FENCE
 - EX. PAVED ROAD
 - EX. CULVERT
 - EX. INDEX CONTOUR
 - EX. INTERVAL CONTOUR
 - EX. STRUCTURE
 - PROPOSED SOLAR ARRAY
 - PROPOSED SETBACKS
 - PROPOSED INVERTER
 - PROPOSED BATTERY STORAGE
 - PROPOSED ACCESS ROAD
 - PROPOSED TEMPORARY ACCESS ROAD
 - PROPOSED SECURITY FENCE
 - PROPOSED UNDERGROUND COLLECTION
 - PROPOSED HDD LINE
 - PROPOSED HDD BORE PIT
 - PROPOSED LAYDOWN YARD
 - LOD
 - LIMIT OF DISTURBANCE
 - PROPOSED PARKING AREA
 - PROPOSED TEMPORARY SILT FENCE
 - PROPOSED FIBER ROLL
 - PROPOSED HORIZONTAL DIRECTIONAL DRILLING
 - PROPOSED HDD BORE PIT
 - PROPOSED ROCK CONSTRUCTION ENTRANCE
 - TYPE I CLEARING
 - TYPE B DISPOSAL
 - TYPE II CLEARING
 - TYPE A DISPOSAL

KEYMAP:

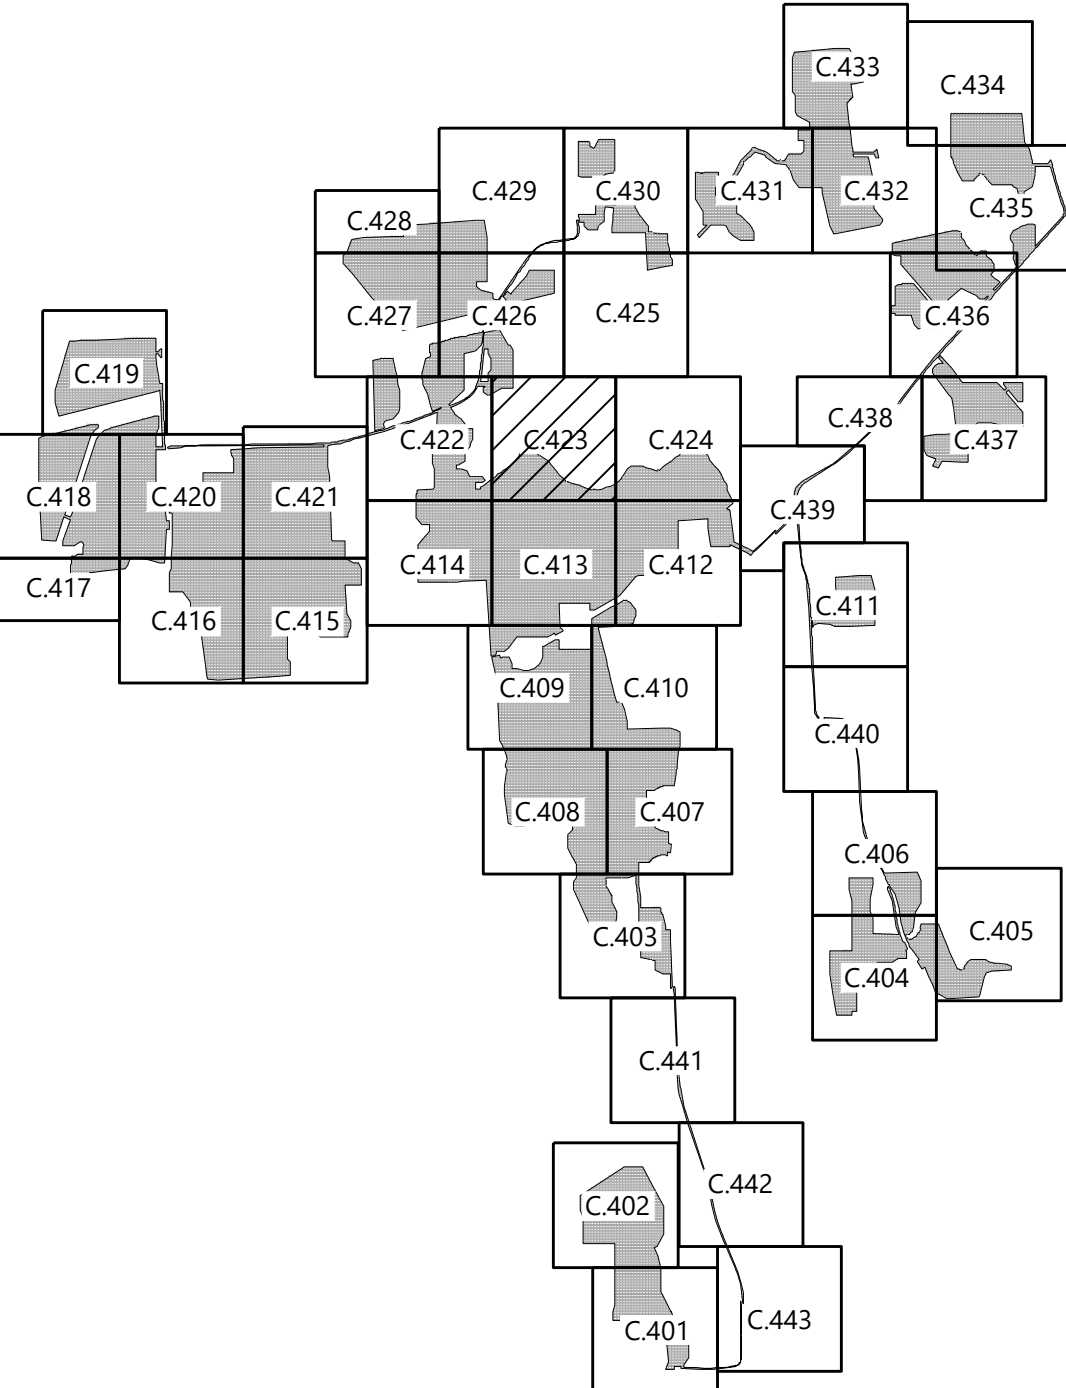


PREPARED FOR:



700 Universe Boulevard
Juno Beach, FL 33408

REVISIONS:

#	DATE	COMMENT
A	01/06/2022	ISSUED FOR PERMIT

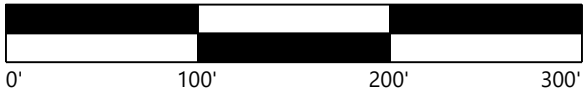

**Garnet Energy
Center**


Cayuga County, New York

Tree Clearing Plan - 23

PRELIMINARY
NOT FOR CONSTRUCTION


DATE: 01/06/2022

SHEET: C.423

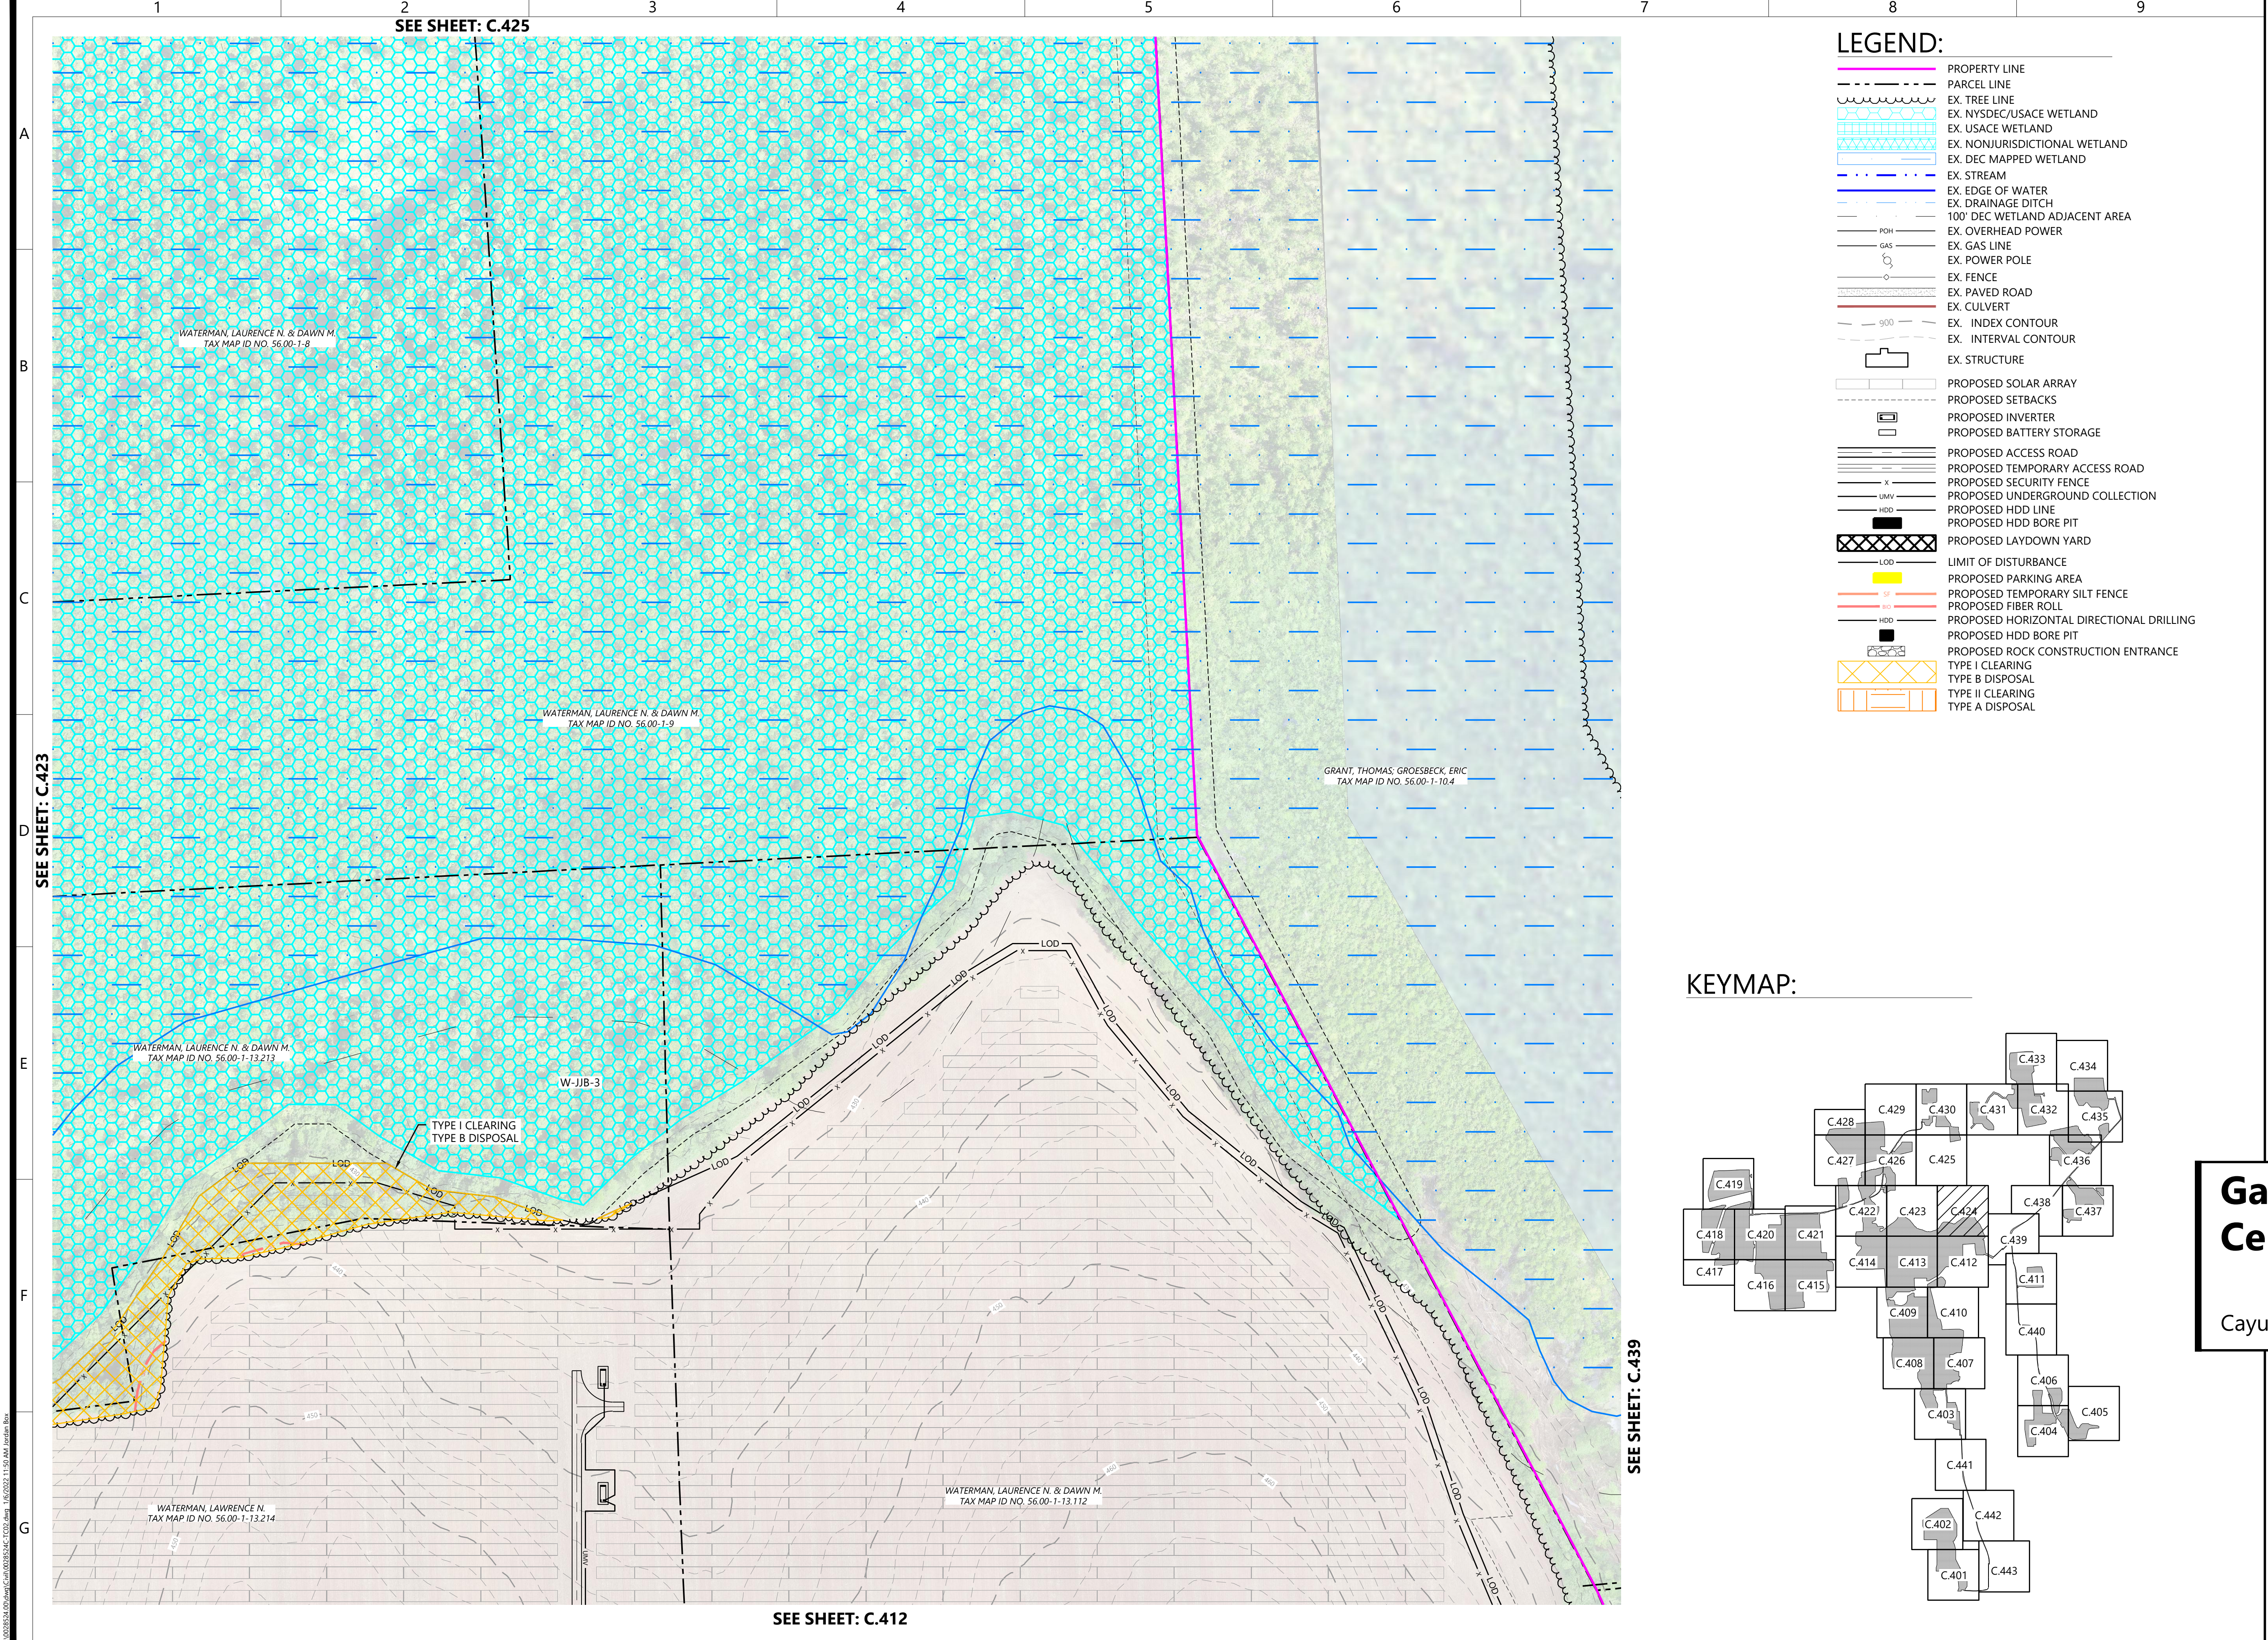

- LEGEND:**
- PROPERTY LINE
 - PARCEL LINE
 - EX. TREE LINE
 - EX. NYSDEC/USACE WETLAND
 - EX. USACE WETLAND
 - EX. NONJURISDICTIONAL WETLAND
 - EX. DEC MAPPED WETLAND
 - EX. STREAM
 - EX. EDGE OF WATER
 - EX. DRAINAGE DITCH
 - 100' DEC WETLAND ADJACENT AREA
 - EX. OVERHEAD POWER
 - EX. GAS LINE
 - EX. POWER POLE
 - EX. FENCE
 - EX. PAVED ROAD
 - EX. CULVERT
 - EX. INDEX CONTOUR
 - EX. INTERVAL CONTOUR
 - EX. STRUCTURE
 - PROPOSED SOLAR ARRAY
 - PROPOSED SETBACKS
 - PROPOSED INVERTER
 - PROPOSED BATTERY STORAGE
 - PROPOSED ACCESS ROAD
 - PROPOSED TEMPORARY ACCESS ROAD
 - PROPOSED SECURITY FENCE
 - PROPOSED UNDERGROUND COLLECTION
 - PROPOSED HDD LINE
 - PROPOSED HDD BORE PIT
 - PROPOSED LAYDOWN YARD
 - LIMIT OF DISTURBANCE
 - PROPOSED PARKING AREA
 - PROPOSED TEMPORARY SILT FENCE
 - PROPOSED FIBER ROLL
 - PROPOSED HORIZONTAL DIRECTIONAL DRILLING
 - PROPOSED HDD BORE PIT
 - PROPOSED ROCK CONSTRUCTION ENTRANCE
 - TYPE I CLEARING
 - TYPE B DISPOSAL
 - TYPE II CLEARING
 - TYPE A DISPOSAL

KEYMAP:

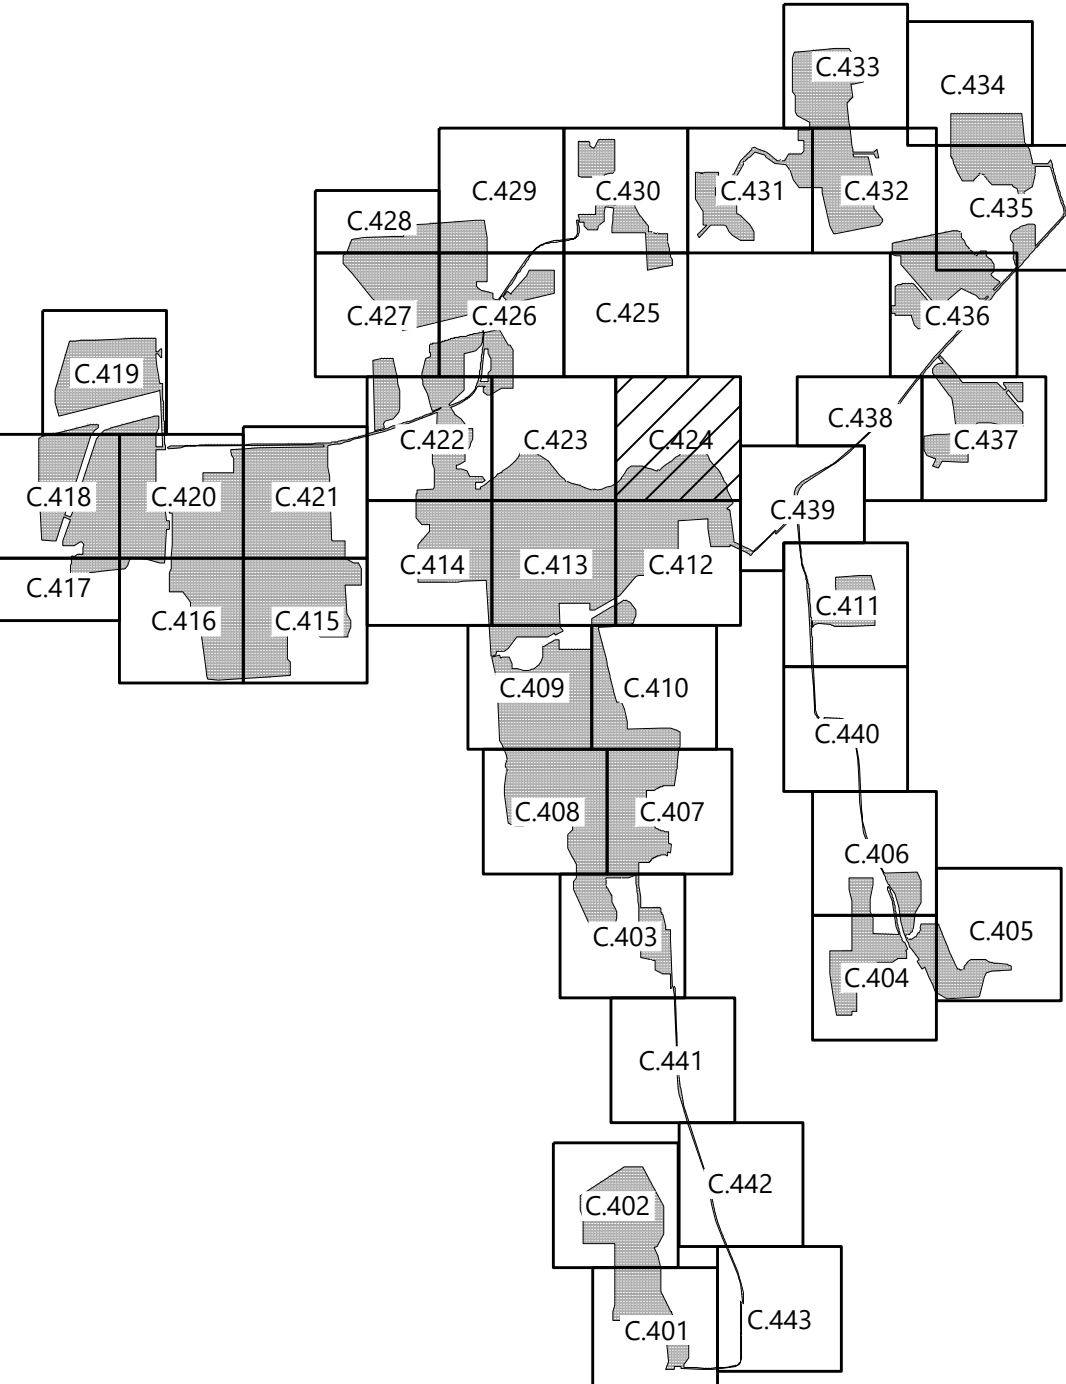


PREPARED FOR:



700 Universe Boulevard
Juno Beach, FL 33408

REVISIONS:

#	DATE	COMMENT
A	01/06/2022	ISSUED FOR PERMIT

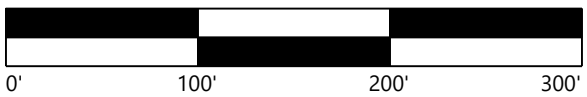

Garnet Energy Center


Cayuga County, New York

Tree Clearing Plan - 24

PRELIMINARY
NOT FOR CONSTRUCTION


DATE: 01/06/2022

SHEET: C.424

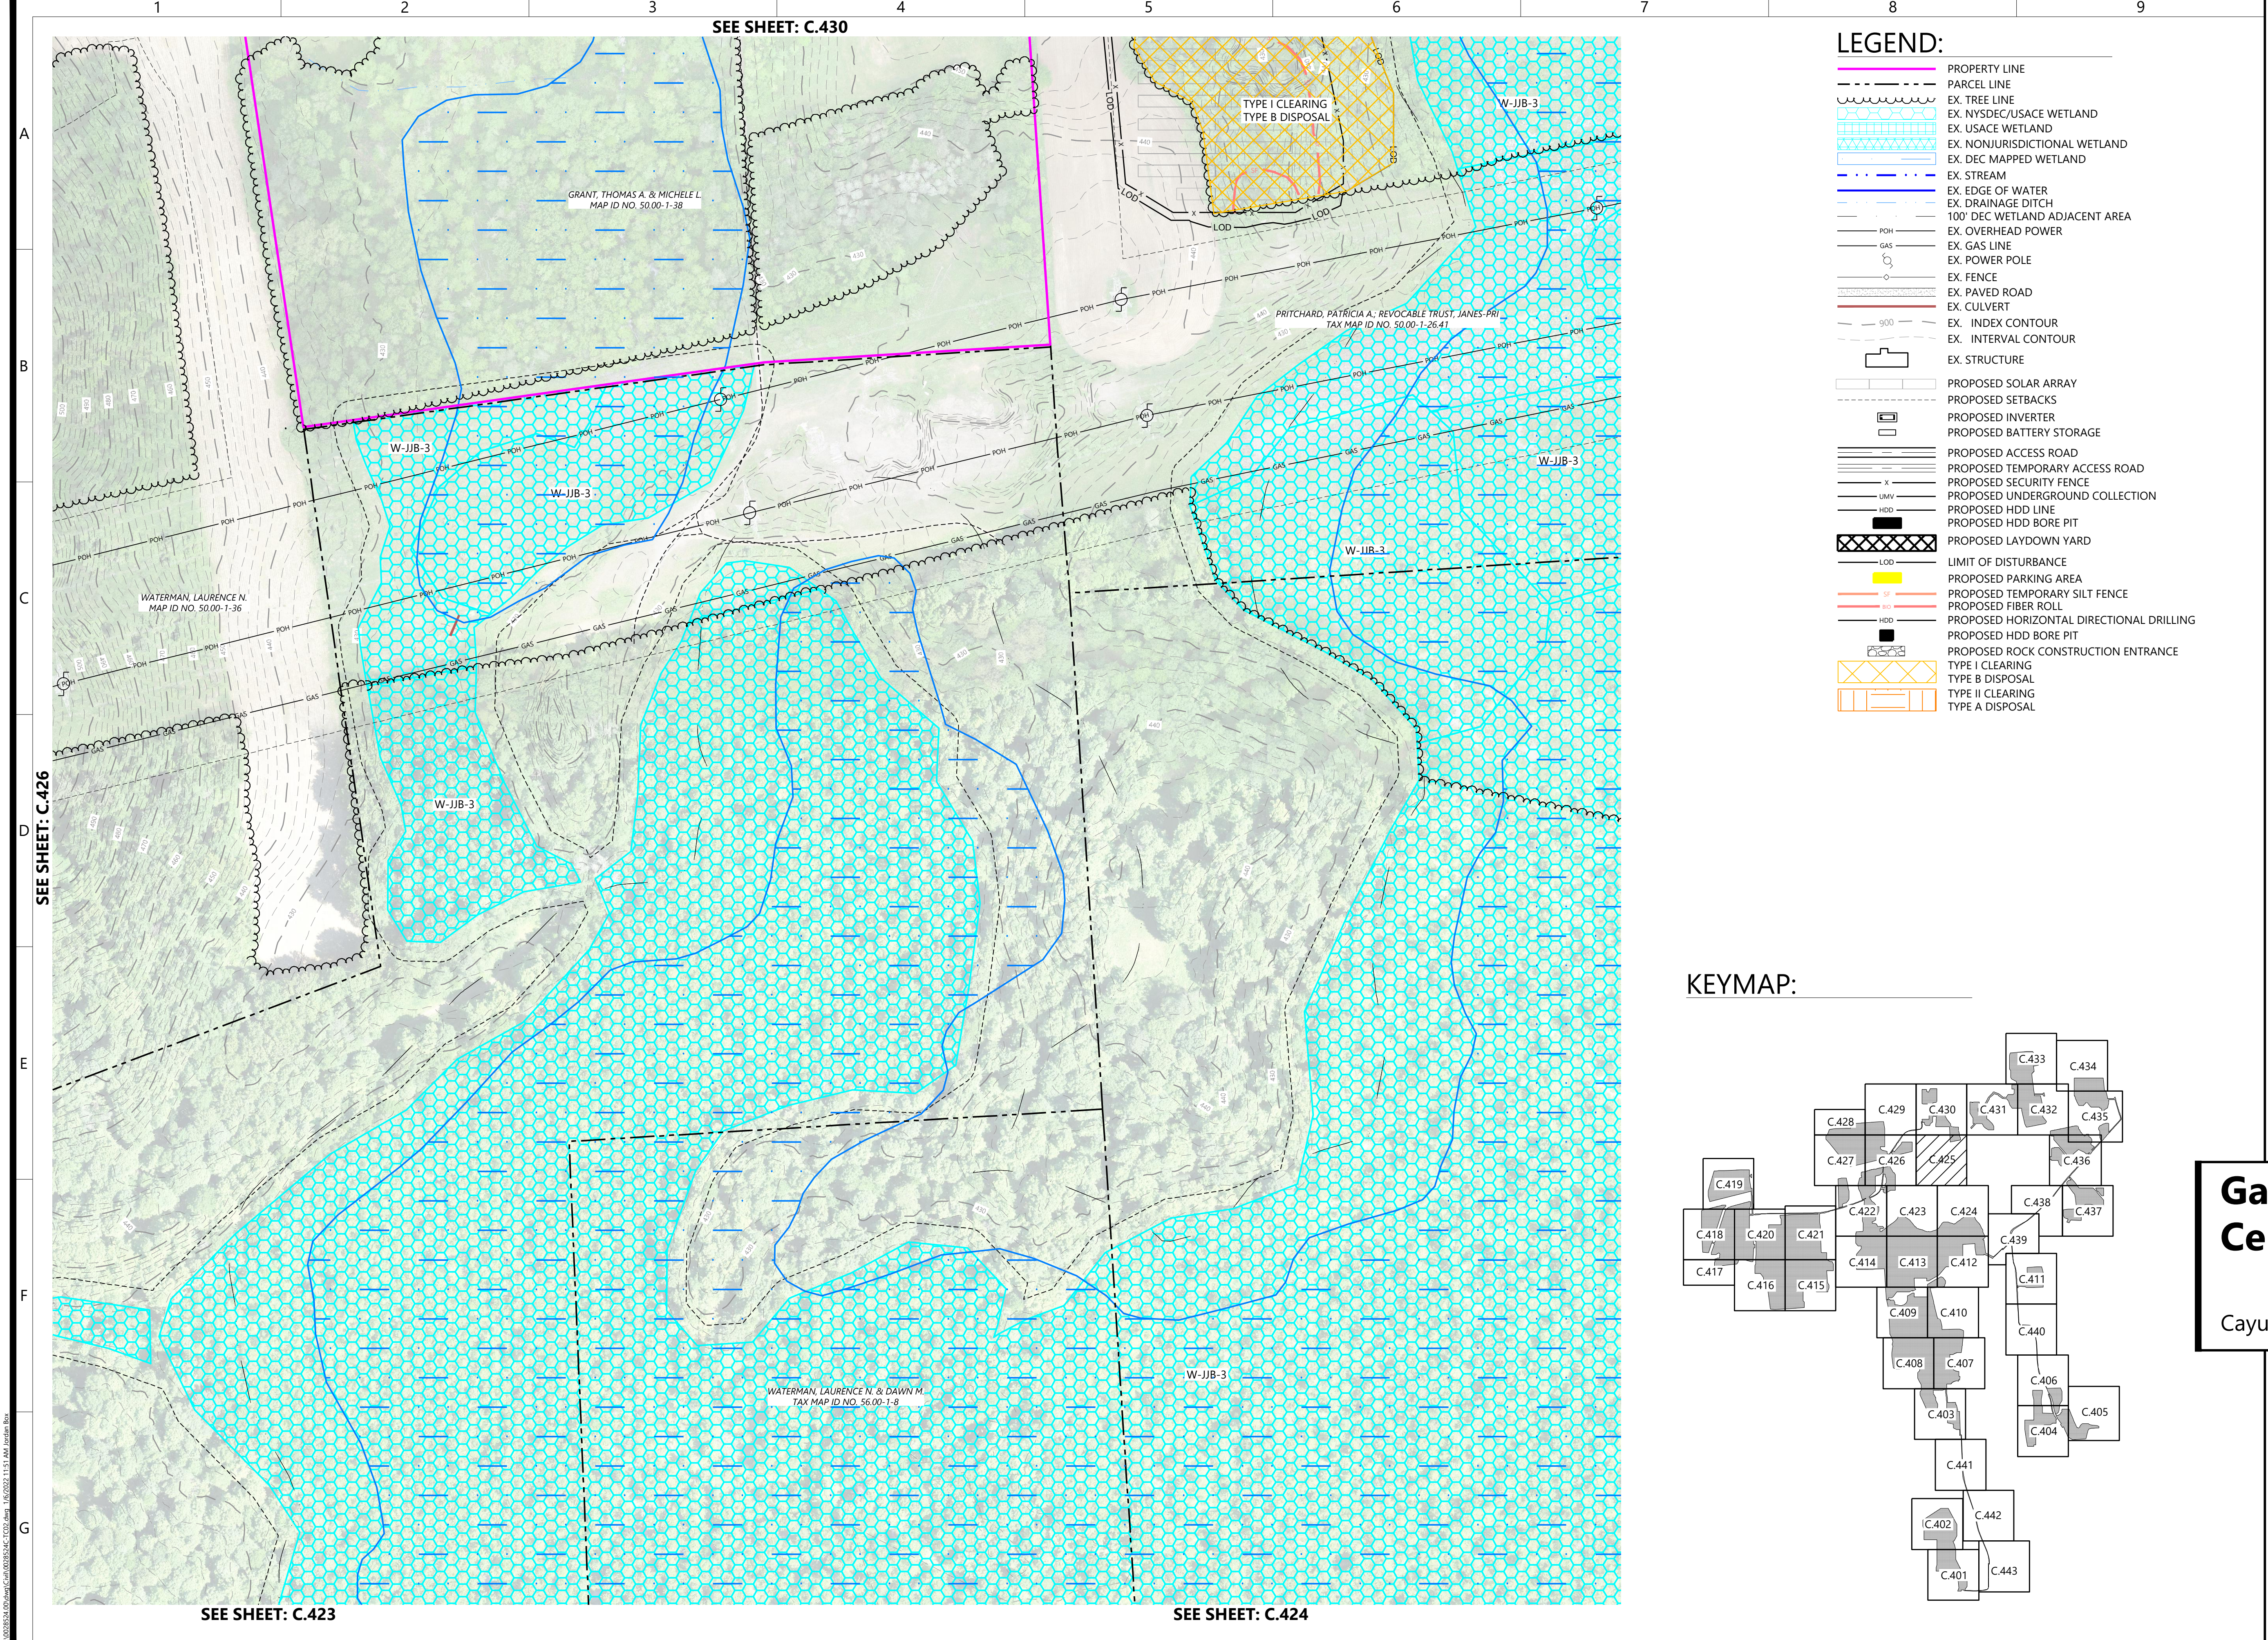

- LEGEND:**
- PROPERTY LINE
 - PARCEL LINE
 - EX. TREE LINE
 - EX. NYSDEC/USACE WETLAND
 - EX. USACE WETLAND
 - EX. NONJURISDICTIONAL WETLAND
 - EX. DEC MAPPED WETLAND
 - EX. STREAM
 - EX. EDGE OF WATER
 - EX. DRAINAGE DITCH
 - 100' DEC WETLAND ADJACENT AREA
 - EX. OVERHEAD POWER
 - EX. GAS LINE
 - EX. POWER POLE
 - EX. FENCE
 - EX. PAVED ROAD
 - EX. CULVERT
 - EX. INDEX CONTOUR
 - EX. INTERVAL CONTOUR
 - EX. STRUCTURE
 - PROPOSED SOLAR ARRAY
 - PROPOSED SETBACKS
 - PROPOSED INVERTER
 - PROPOSED BATTERY STORAGE
 - PROPOSED ACCESS ROAD
 - PROPOSED TEMPORARY ACCESS ROAD
 - PROPOSED SECURITY FENCE
 - PROPOSED UNDERGROUND COLLECTION
 - PROPOSED HDD LINE
 - PROPOSED HDD BORE PIT
 - PROPOSED LAYDOWN YARD
 - LOD
 - PROPOSED PARKING AREA
 - PROPOSED TEMPORARY SILT FENCE
 - PROPOSED FIBER ROLL
 - PROPOSED HORIZONTAL DIRECTIONAL DRILLING
 - PROPOSED HDD BORE PIT
 - PROPOSED ROCK CONSTRUCTION ENTRANCE
 - TYPE I CLEARING
 - TYPE B DISPOSAL
 - TYPE II CLEARING
 - TYPE A DISPOSAL

KEYMAP:

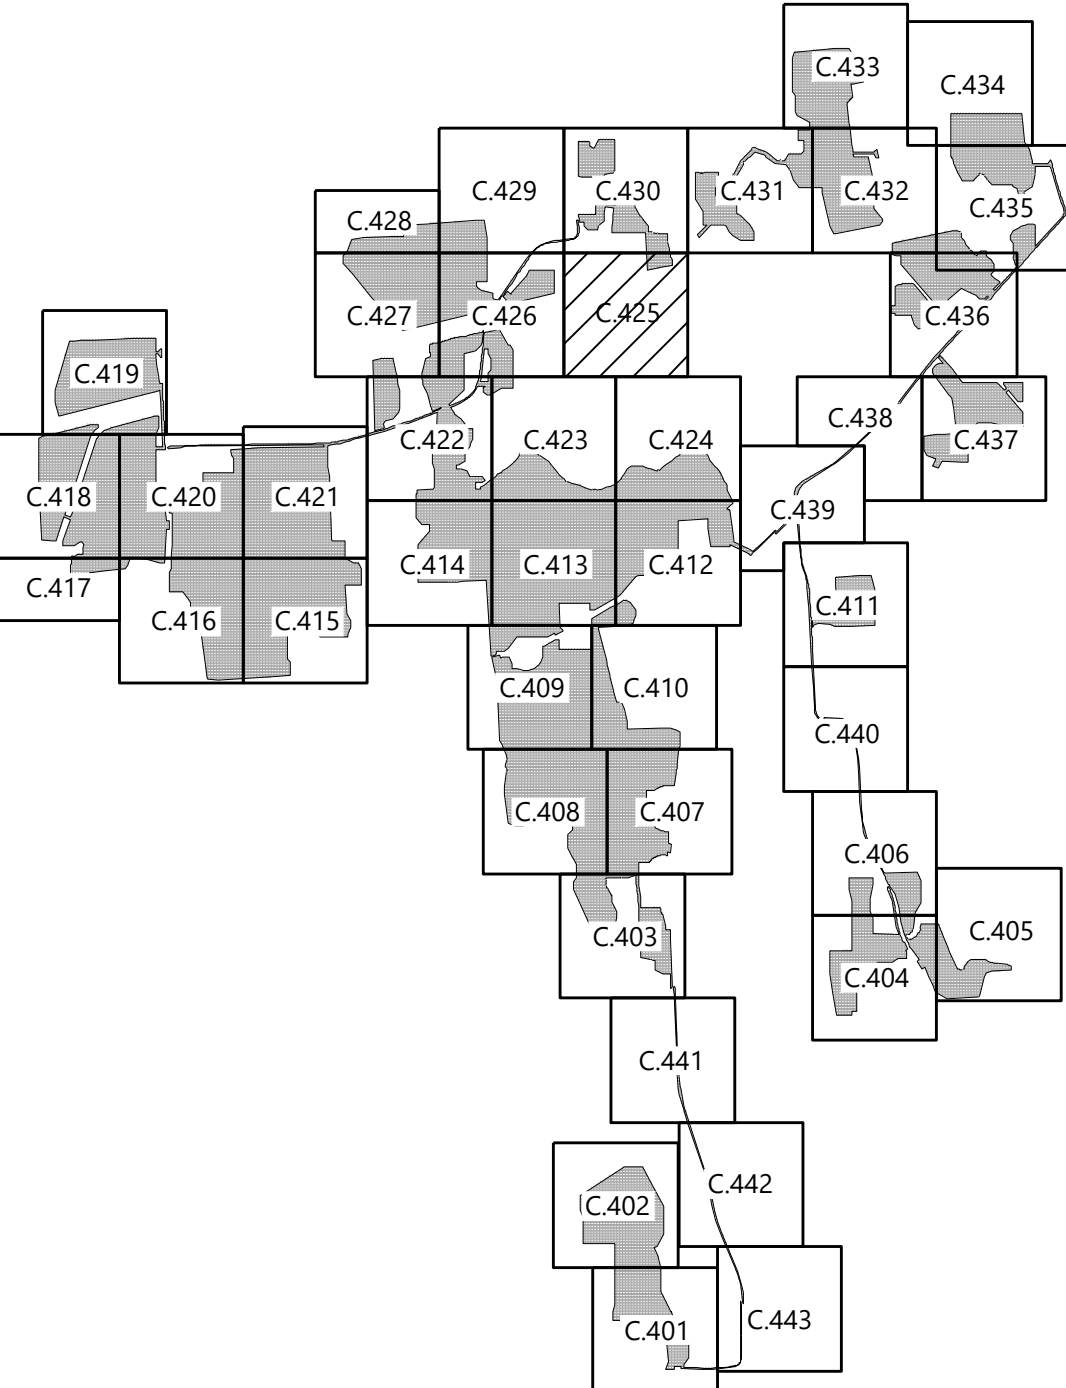


PREPARED FOR:



700 Universe Boulevard
Juno Beach, FL 33408

REVISIONS:

#	DATE	COMMENT
A	01/06/2022	ISSUED FOR PERMIT

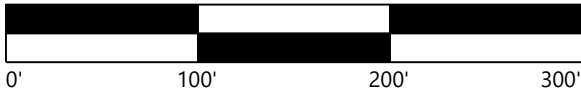

Garnet Energy Center

Cayuga County, New York

Tree Clearing Plan - 25

PRELIMINARY
NOT FOR CONSTRUCTION

DATE: 01/06/2022

SHEET: C.425

